


DATE	REMARKS
10/28/19	PRELIMINARY ZONING REVIEW MEETING
02/10/2020	S.A.P. APPLICATION SUBMITTAL
01/11/2021	SUBMIT APPLICATION REVISIONS
02/15/2021	MS. GOSWAMI, L.P.A. APPROVAL
02/15/2021	LDC REVIEW

THIS DRAWING AND ALL ASSOCIATED INFORMATION IS THE PROPERTY OF W. JAY GEORGE DESIGN, LLC. ANY UNAUTHORIZED REPRODUCTION OR USE IS STRICTLY PROHIBITED.

DRAWING TITLE:  
**ARCHITECTURAL SITE PLAN**

RELEASE DATE:  
 02.15.2021

SHEET NO. 1  
**A.1.S**

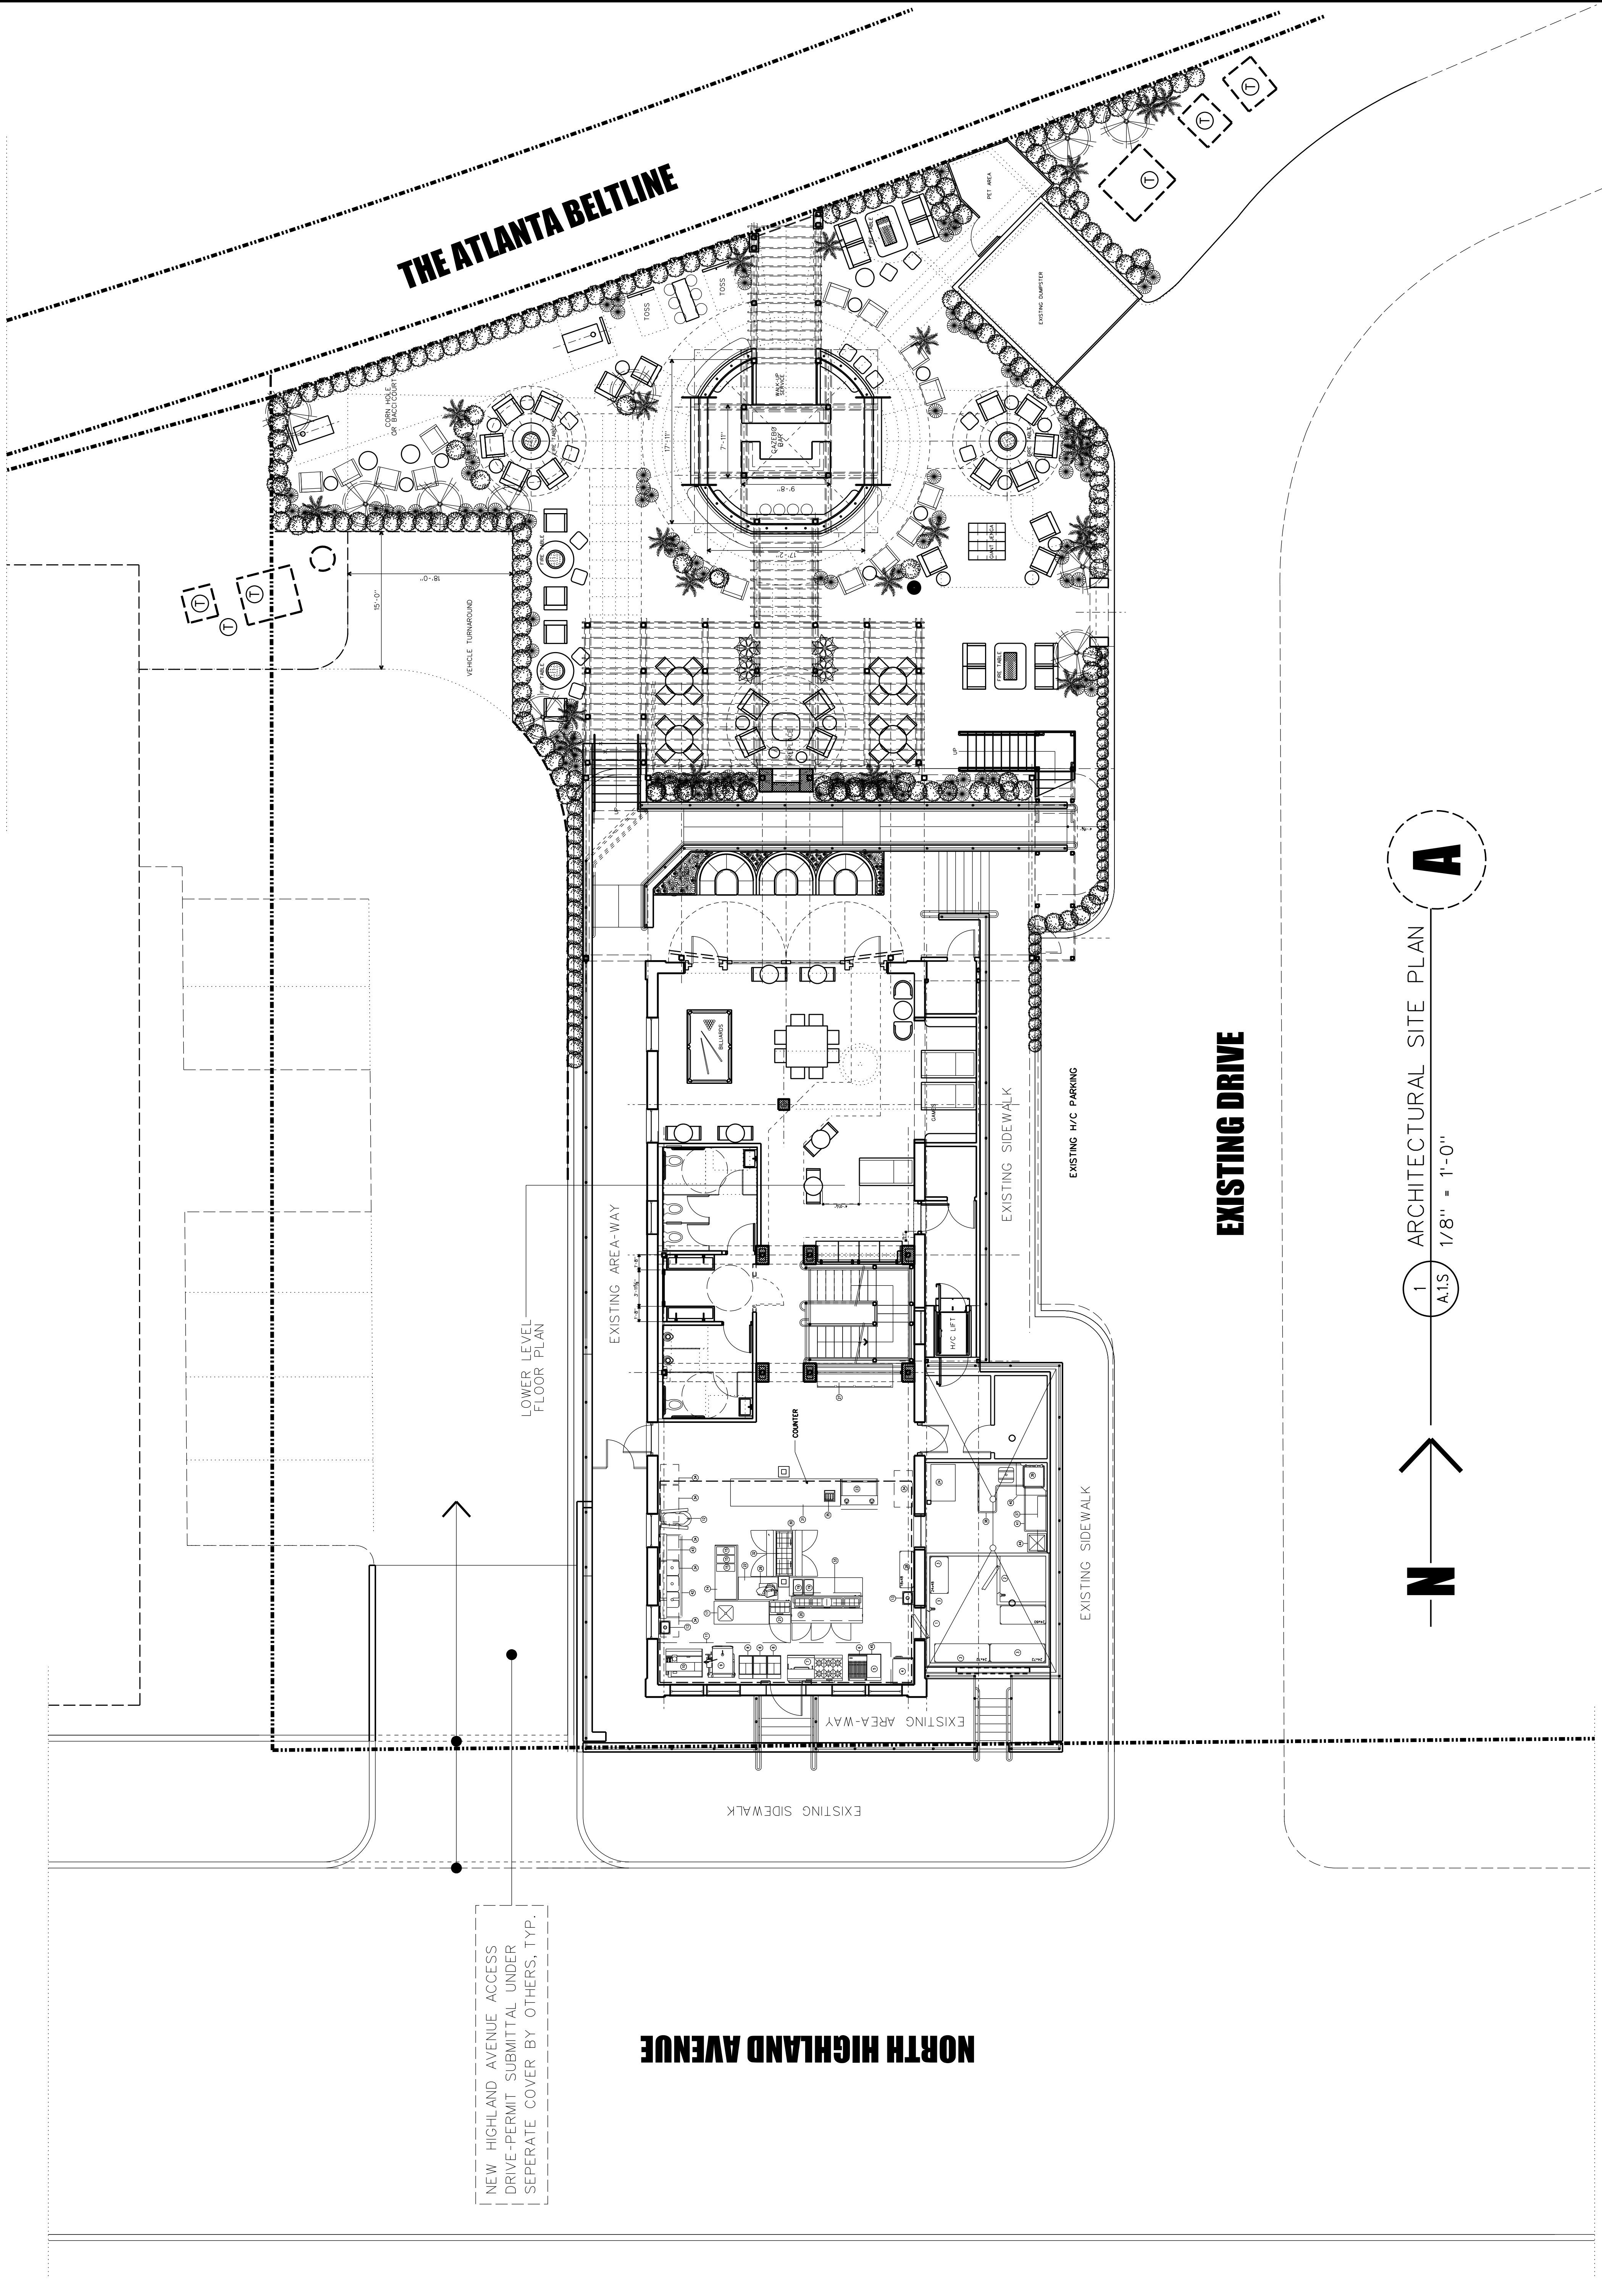

NEW HIGHLAND AVENUE ACCESS DRIVE - PERMIT SUBMITTAL UNDER SEPARATE COVER BY OTHERS, TYP.

LOWER LEVEL FLOOR PLAN

**NORTH HIGHLAND AVENUE**

**THE ATLANTA BELTLINE**

**EXISTING DRIVE**

**A**

1 ARCHITECTURAL SITE PLAN  
 A.1.S 1/8" = 1'-0"

**N**