


DATE	REMARKS
02.12.2021	THRU-DRIVE OPTION "C"
02.15.2021	INFORMATION REQUEST
02.15.2021	LDC REVIEW

THIS DRAWING AND ALL ASSOCIATED INFORMATION IS THE PROPERTY OF W. JAY GEORGE DESIGN, LLC. ANY UNAUTHORIZED REPRODUCTION OR USE IS STRICTLY PROHIBITED.

DRAWING TITLE:  
**ARCHITECTURAL SITE PLAN**


RELEASE DATE:  
 02.15.2021

SHEET NO.1  
**A.1.S-C**

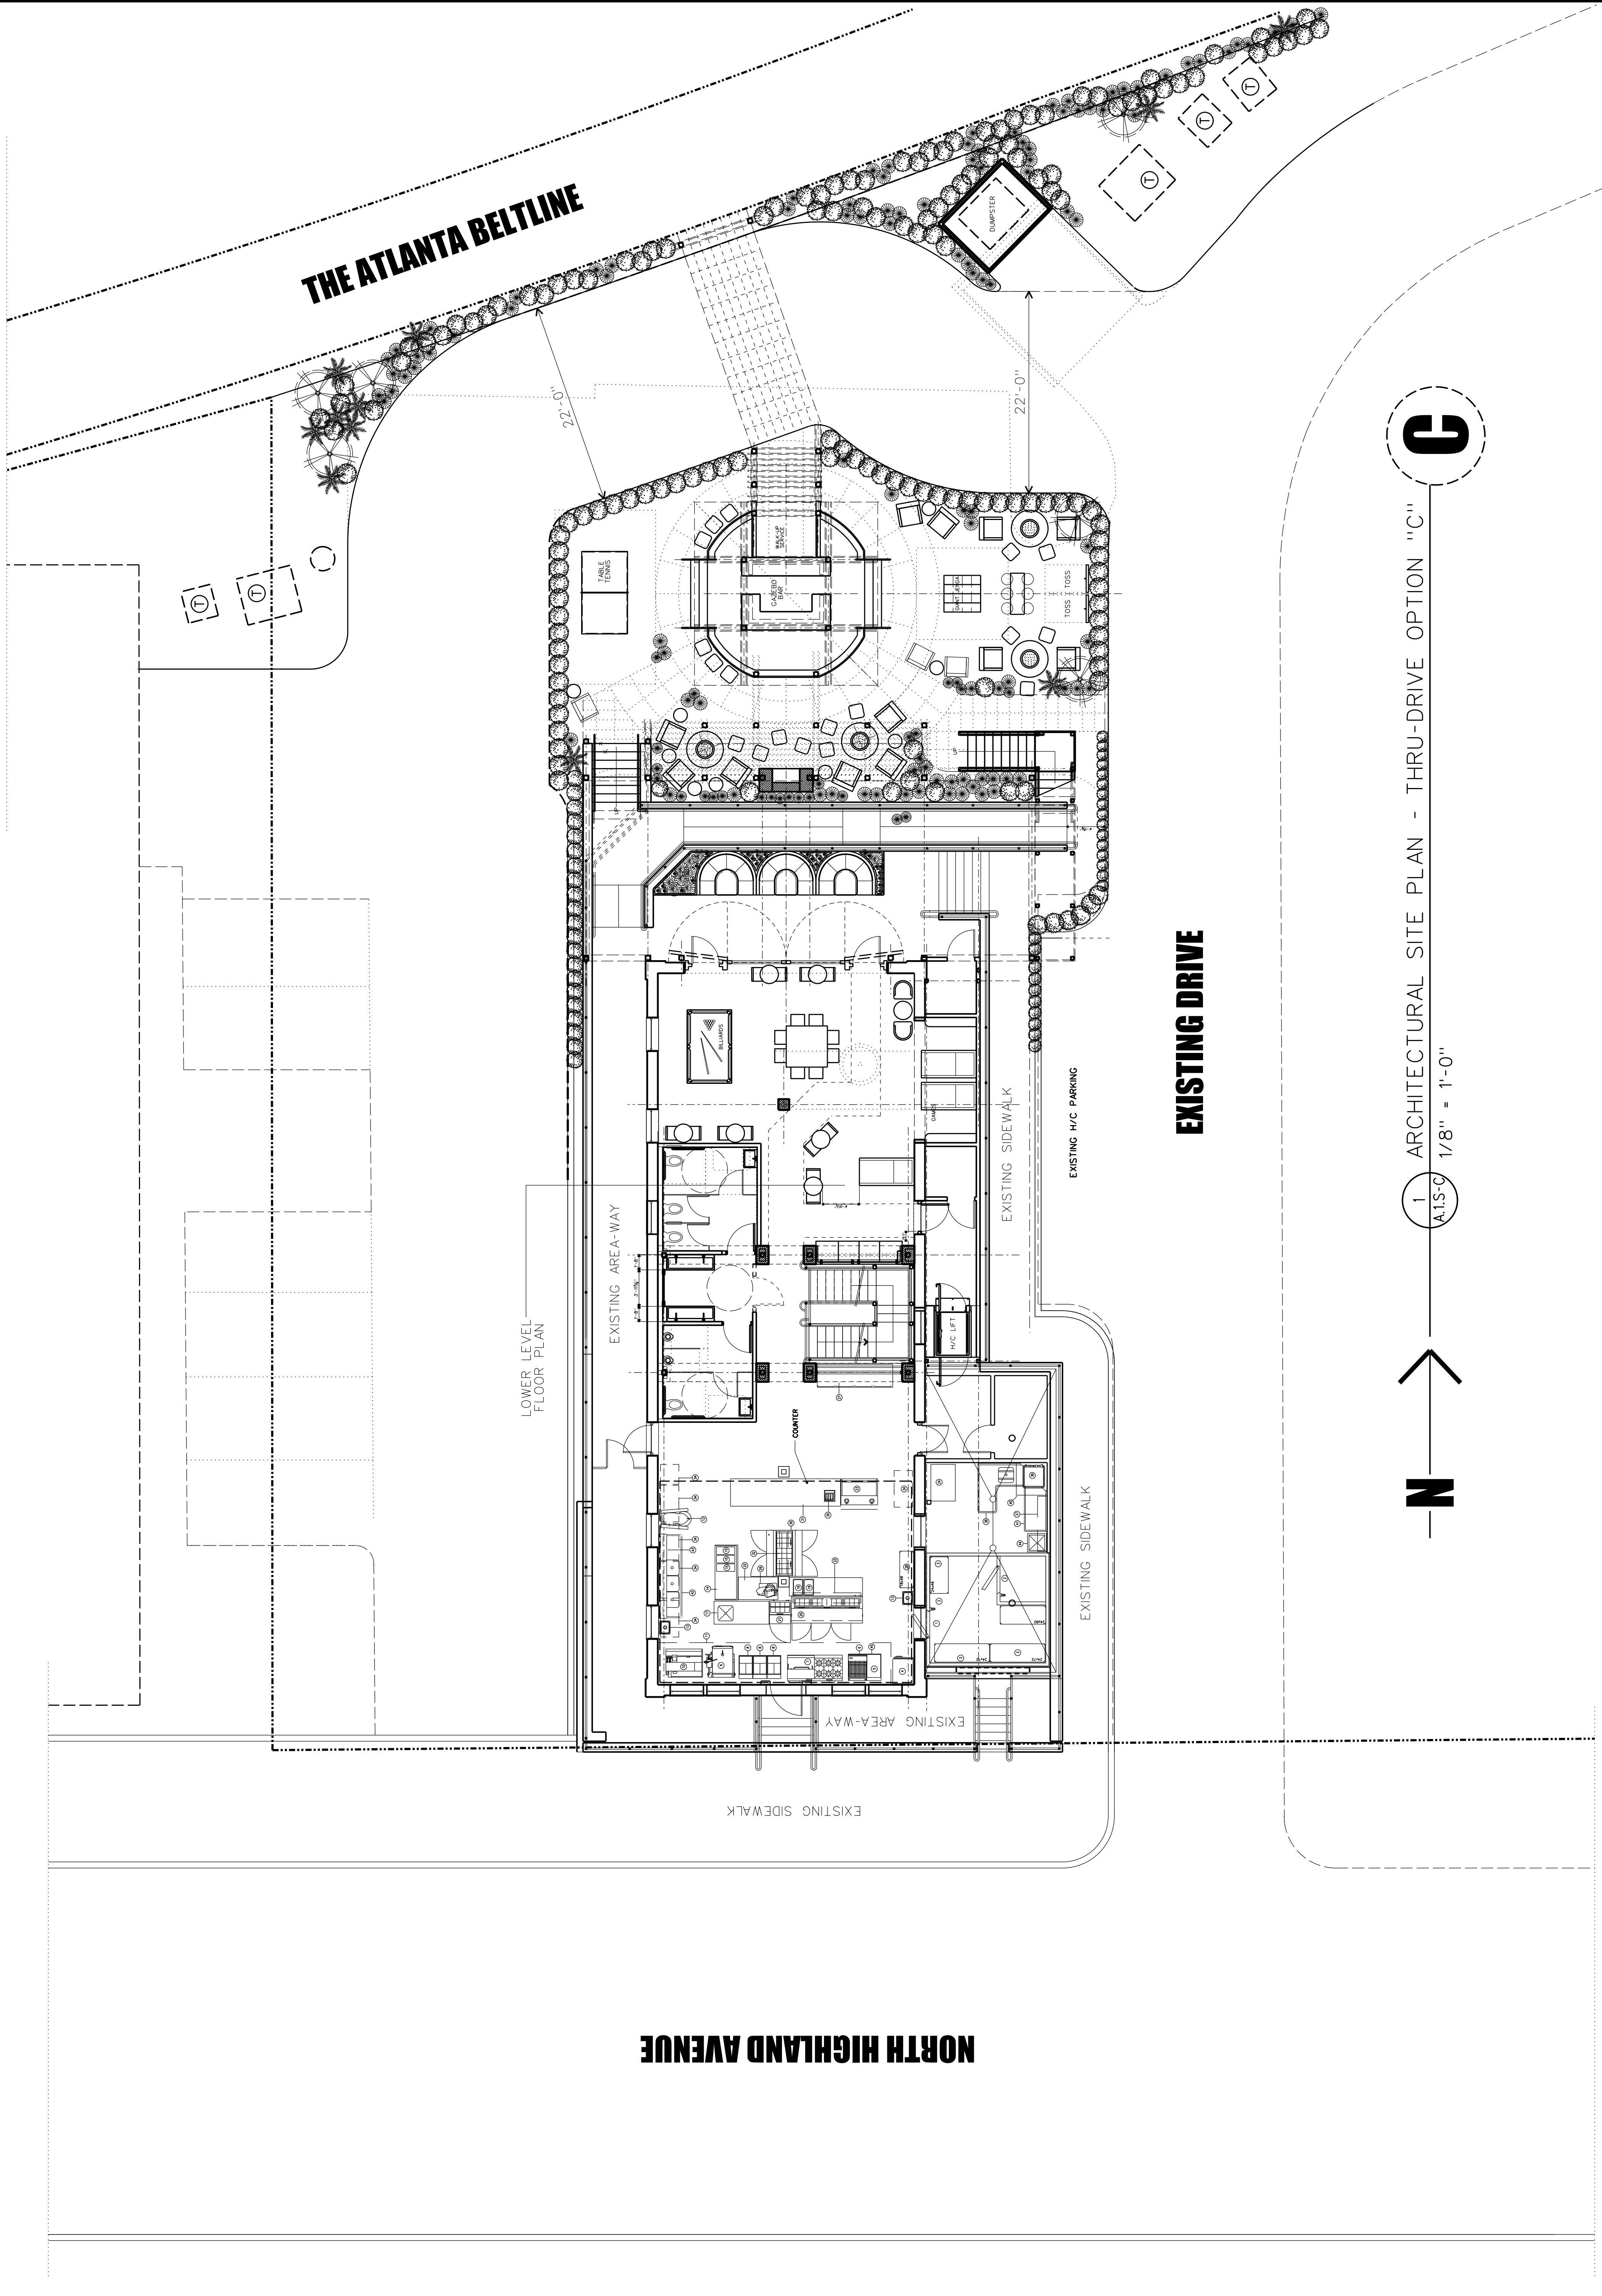

**C**

1 ARCHITECTURAL SITE PLAN - THRU-DRIVE OPTION "C"  
 A.1.S-C 1/8" = 1'-0"

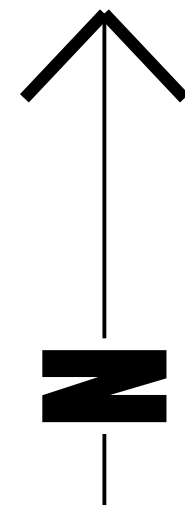

**EXISTING DRIVE**

**NORTH HIGHLAND AVENUE**

**THE ATLANTA BELTLINE**