


DATE	REVISIONS
10.25.19	PRELIMINARY ZONING REVIEW MEETING
02.10.2020	S.A.P. APPLICATION SUBMITTAL
01.11.2021	REBID APPLICATION REVISIONS
02.15.2021	MR. GRINNELL H.O.A. REQUEST
02.15.2021	LDC REVIEW
02.18.2021	LDC REVIEW
02.18.2021	GRINNELL H.O.A. REVIEW
03.08.2021	LDC REVIEW
03.12.2021	LDC REVIEW

THIS DRAWING AND ALL ASSOCIATED INFORMATION IS THE PROPERTY OF W. JAY GEORGE DESIGN, LLC. ANY UNAUTHORIZED REPRODUCTION OR USE IS STRICTLY PROHIBITED.

DRAWING TITLE:
ARCHITECTURAL SITE PLAN

RELEASE DATE:
 02.15.2021

SHEET NO.1
A.1.S

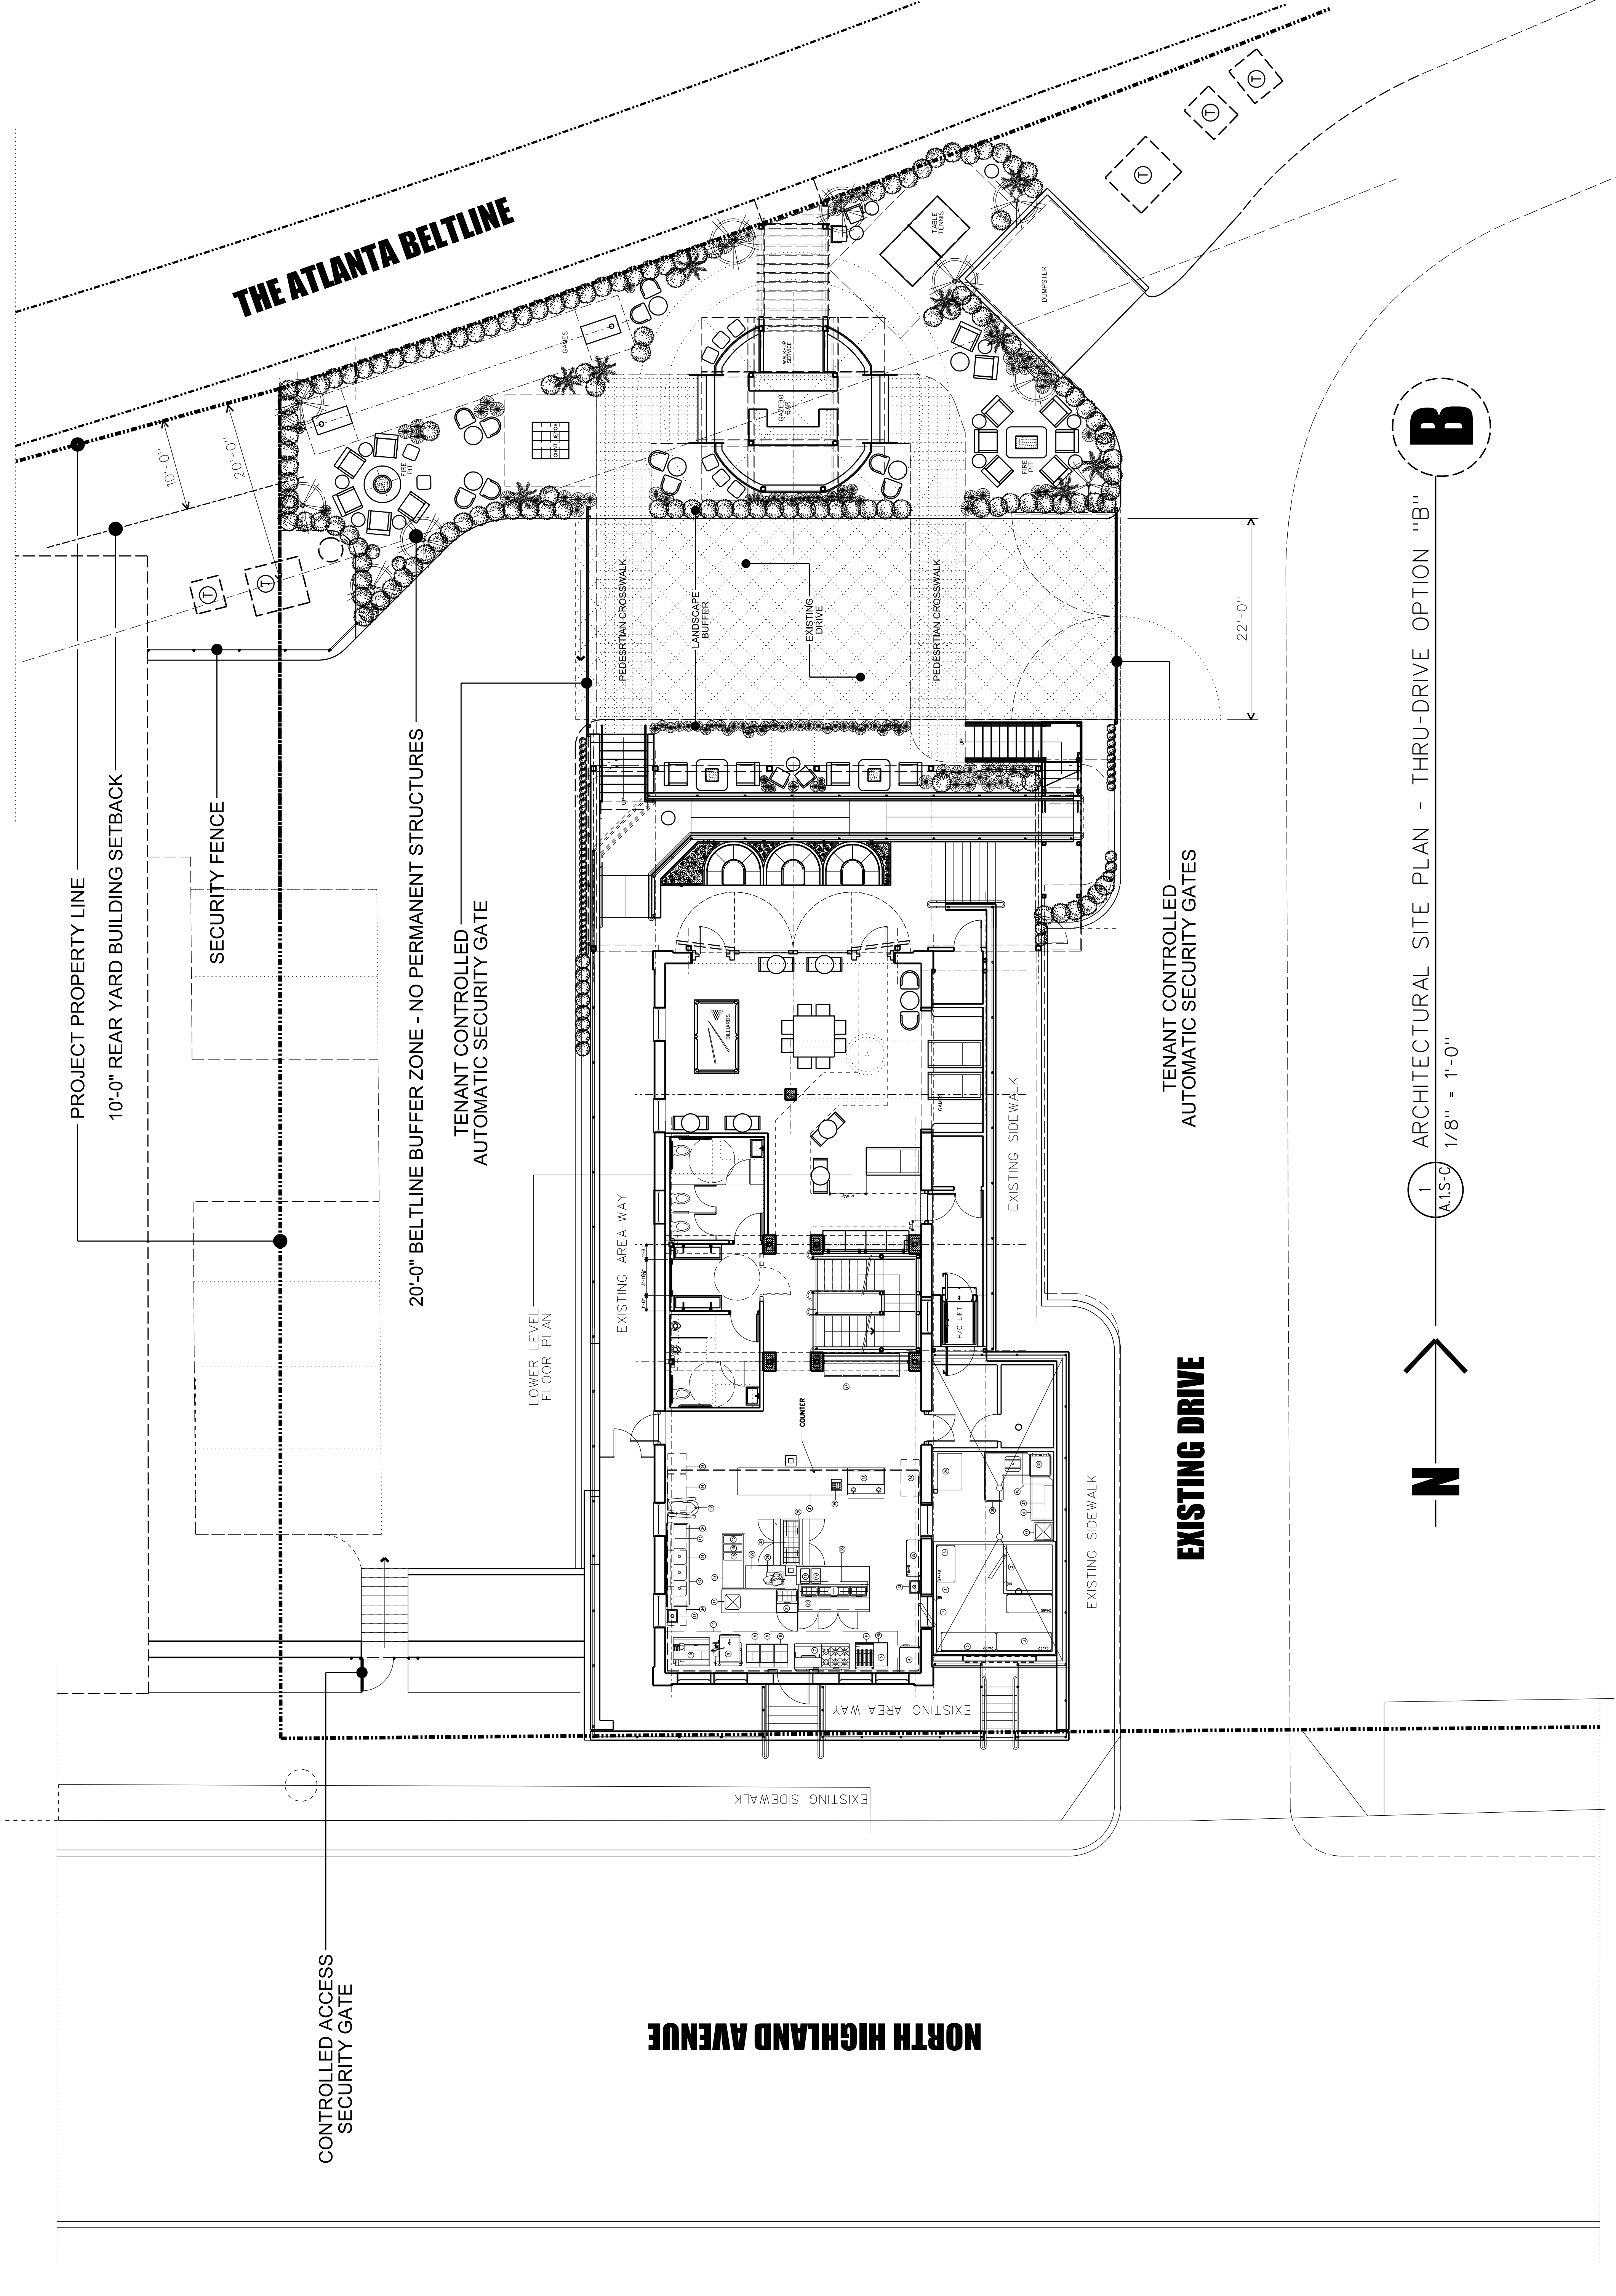

B

1 ARCHITECTURAL SITE PLAN - THRU-DRIVE OPTION "B"
 A.1.S-C 1/8" = 1'-0"

