


DATE	REMARKS
10.28.19	PRELIMINARY ZONING REVIEW MEETING
02.10.2020	S.A.P. APPLICATION SUBMITTAL
01.11.2021	SUBMIT APPLICATION REVISIONS
02.15.2021	MR. GOSWAMI, L.P.A. COMMENTS
02.15.2021	LDC REVIEW

THIS DRAWING AND ALL ASSOCIATED INFORMATION IS THE PROPERTY OF W. JAY GEORGE DESIGN, LLC. ANY UNAUTHORIZED REPRODUCTION OR USE IS STRICTLY PROHIBITED.

ARCHITECTURAL SITE PLAN


RELEASE DATE: 02.15.2021
 SHEET NO.:

A.1.S

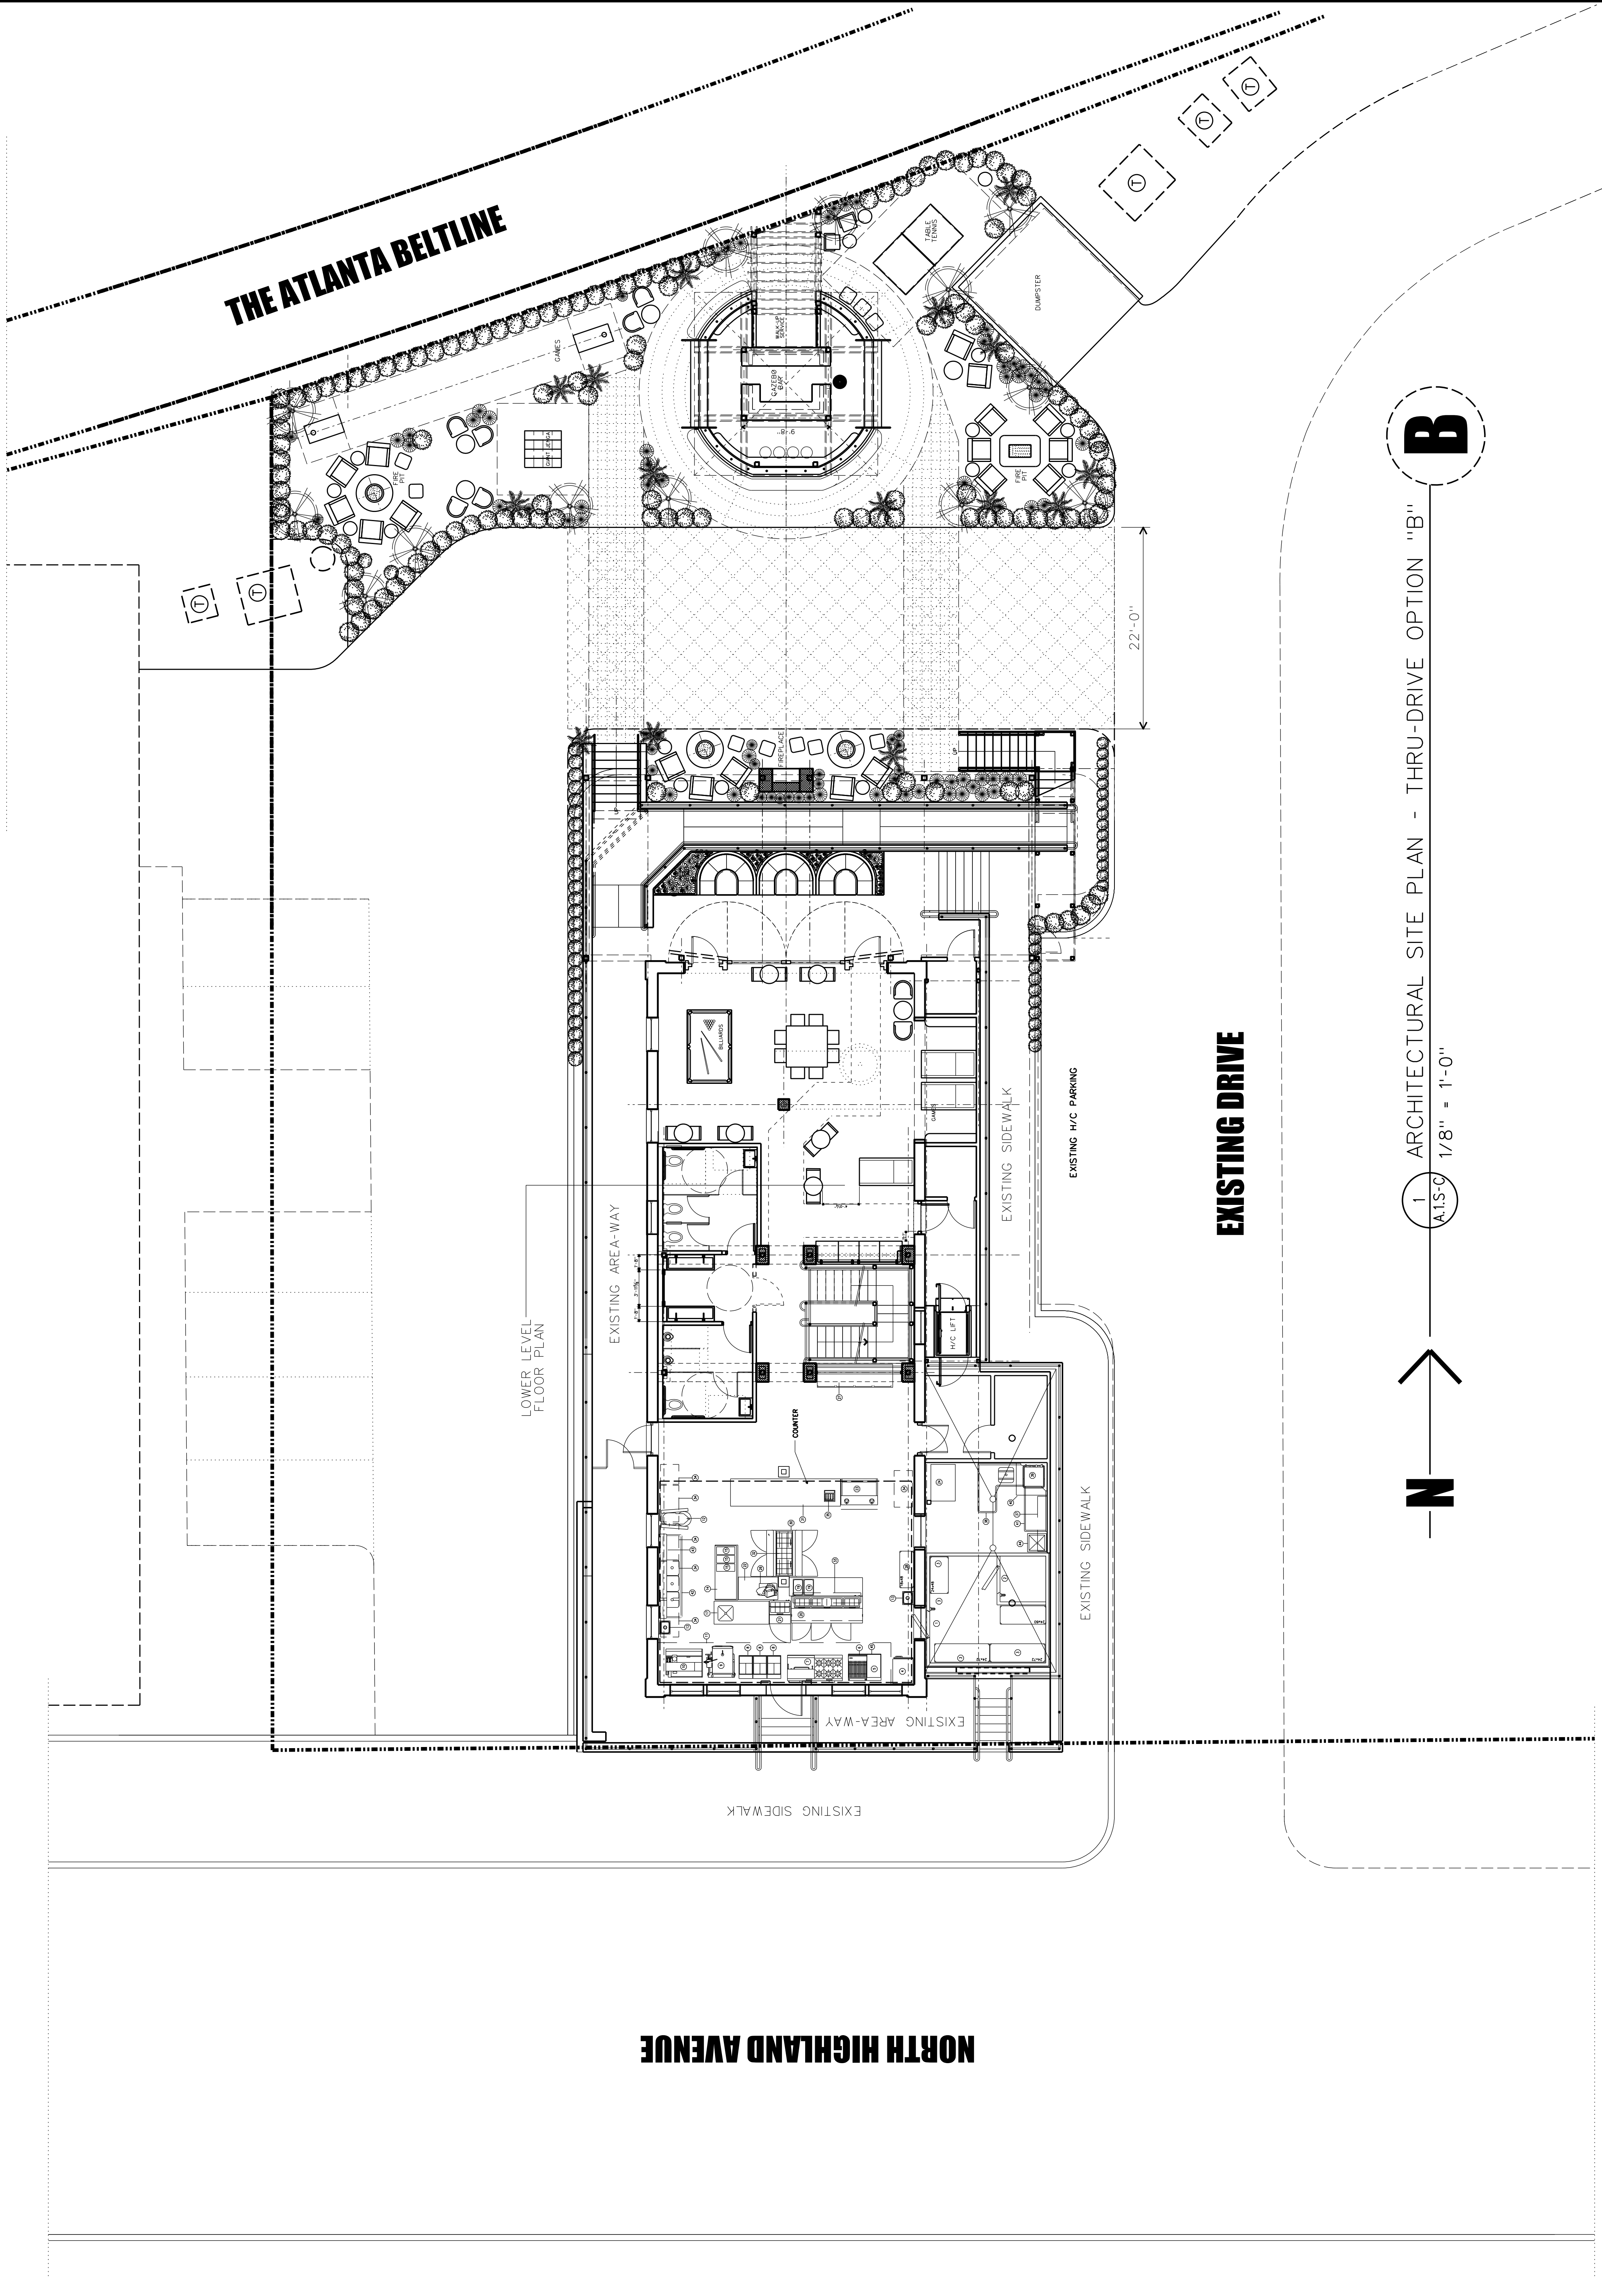

B

1 ARCHITECTURAL SITE PLAN - THRU-DRIVE OPTION "B"
 A.1.S-C 1/8" = 1'-0"

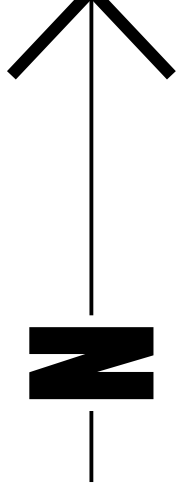

EXISTING DRIVE

NORTH HIGHLAND AVENUE

THE ATLANTA BELTLINE

LOWER LEVEL FLOOR PLAN

EXISTING AREA-WAY

EXISTING SIDEWALK

EXISTING AREA-WAY

EXISTING SIDEWALK

EXISTING SIDEWALK

EXISTING H/C PARKING

22'-0"

DUMPSTER

TABLE TENNIS

BAR

RESTAURANT

SEATING

SEATING

SEATING

SEATING

SEATING

SEATING

SEATING

SEATING

SEATING