
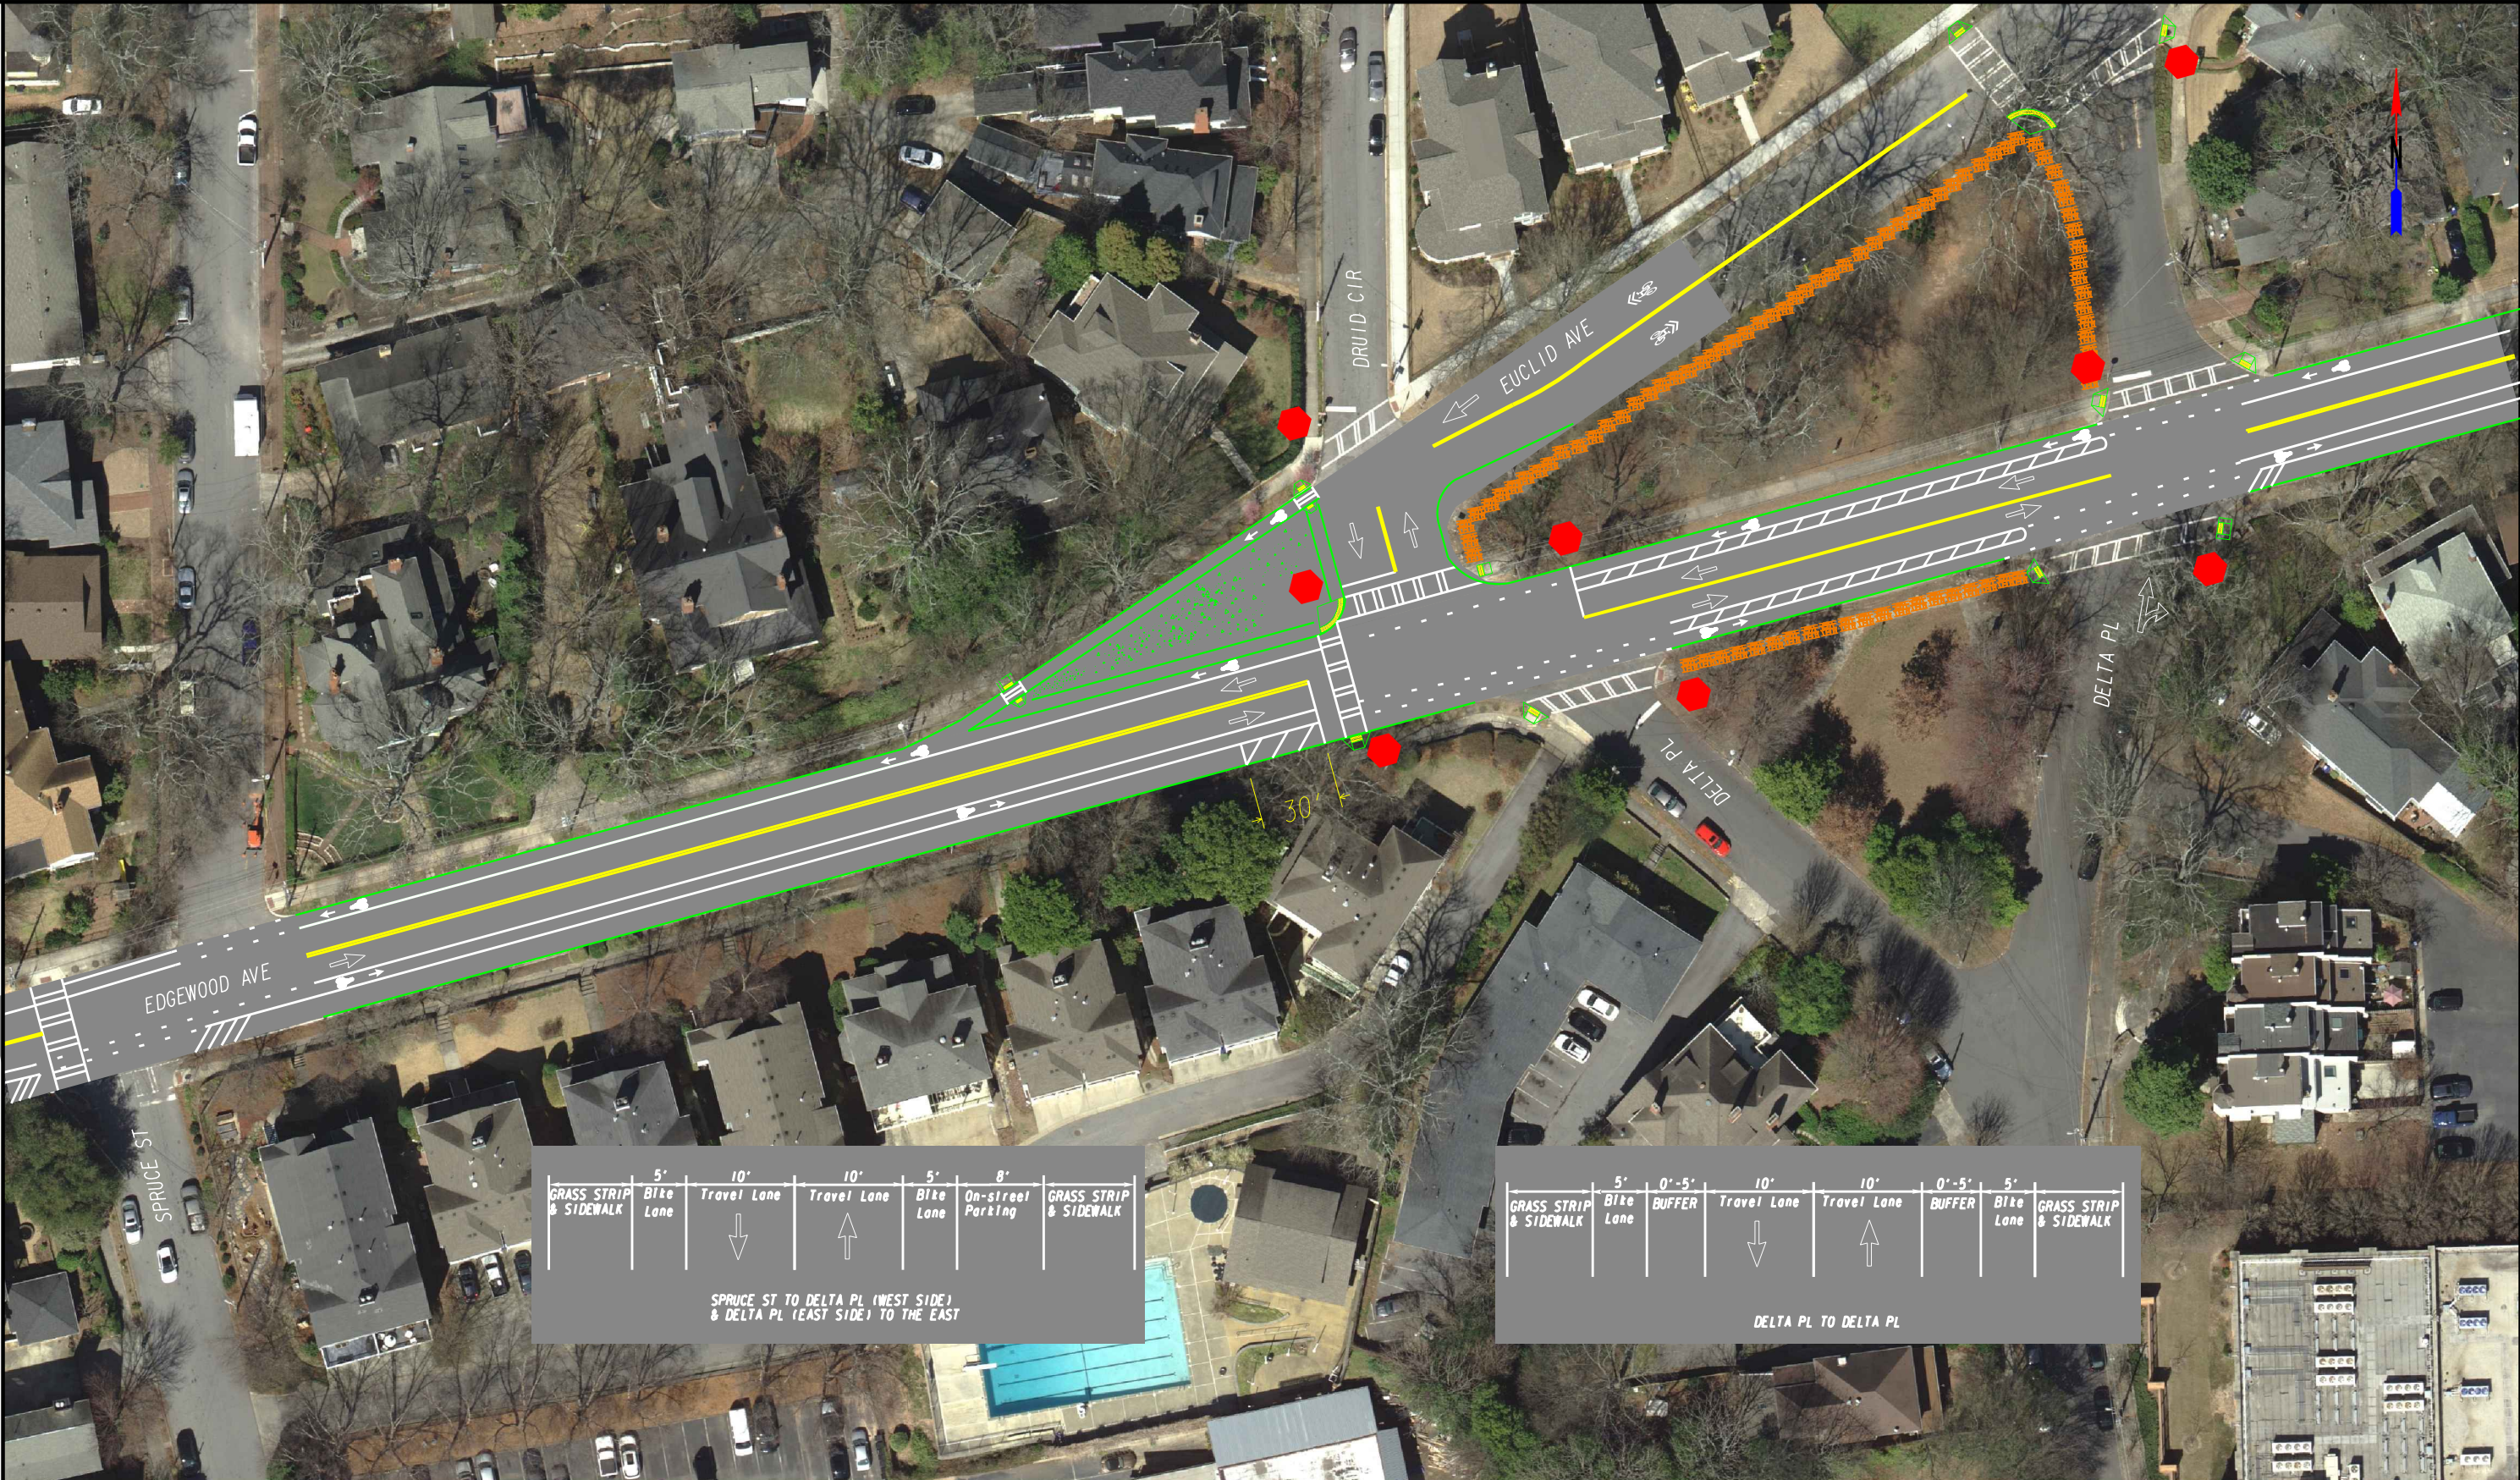


Travel lanes are 10 ft wide.
Bike lanes are 5ft wide

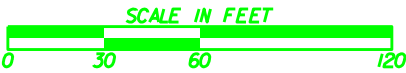

REVISION DATES			SIGNING AND MARKING PLANS EDGEWOOD AVE AT DELTA PL OPTION 2 WITH BIKE LANES			
			CHECKED:		DATE:	DRAWING No.
			BACKCHECKED:		DATE:	
			CORRECTED:		DATE:	
			VERIFIED:		DATE:	