




**342 (0)
REZONING
APPLICATION**
342(0) Copenhill Avenue NE
Atlanta, Georgia, 30307

1	REZONING APPLICATION	07.05.17
No.	REVISIONS/SUBMISSIONS	Date

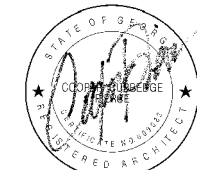


This drawing is the property of Jones Pierce Architects, Inc. and is not to be reproduced or copied in whole or in part. It is not to be used on any other project, and is to be returned upon request. Scales as stated hereon are for reference only, as normal reproduction processes may alter the accuracy of original drawings. Jones Pierce, Architects, Inc. © 2021

SITE DIAGRAM B

Project No.	21050	Drawing No.	
Date	05.12.2021	Scale	1"=10'-0"

NOT FOR CONSTRUCTION

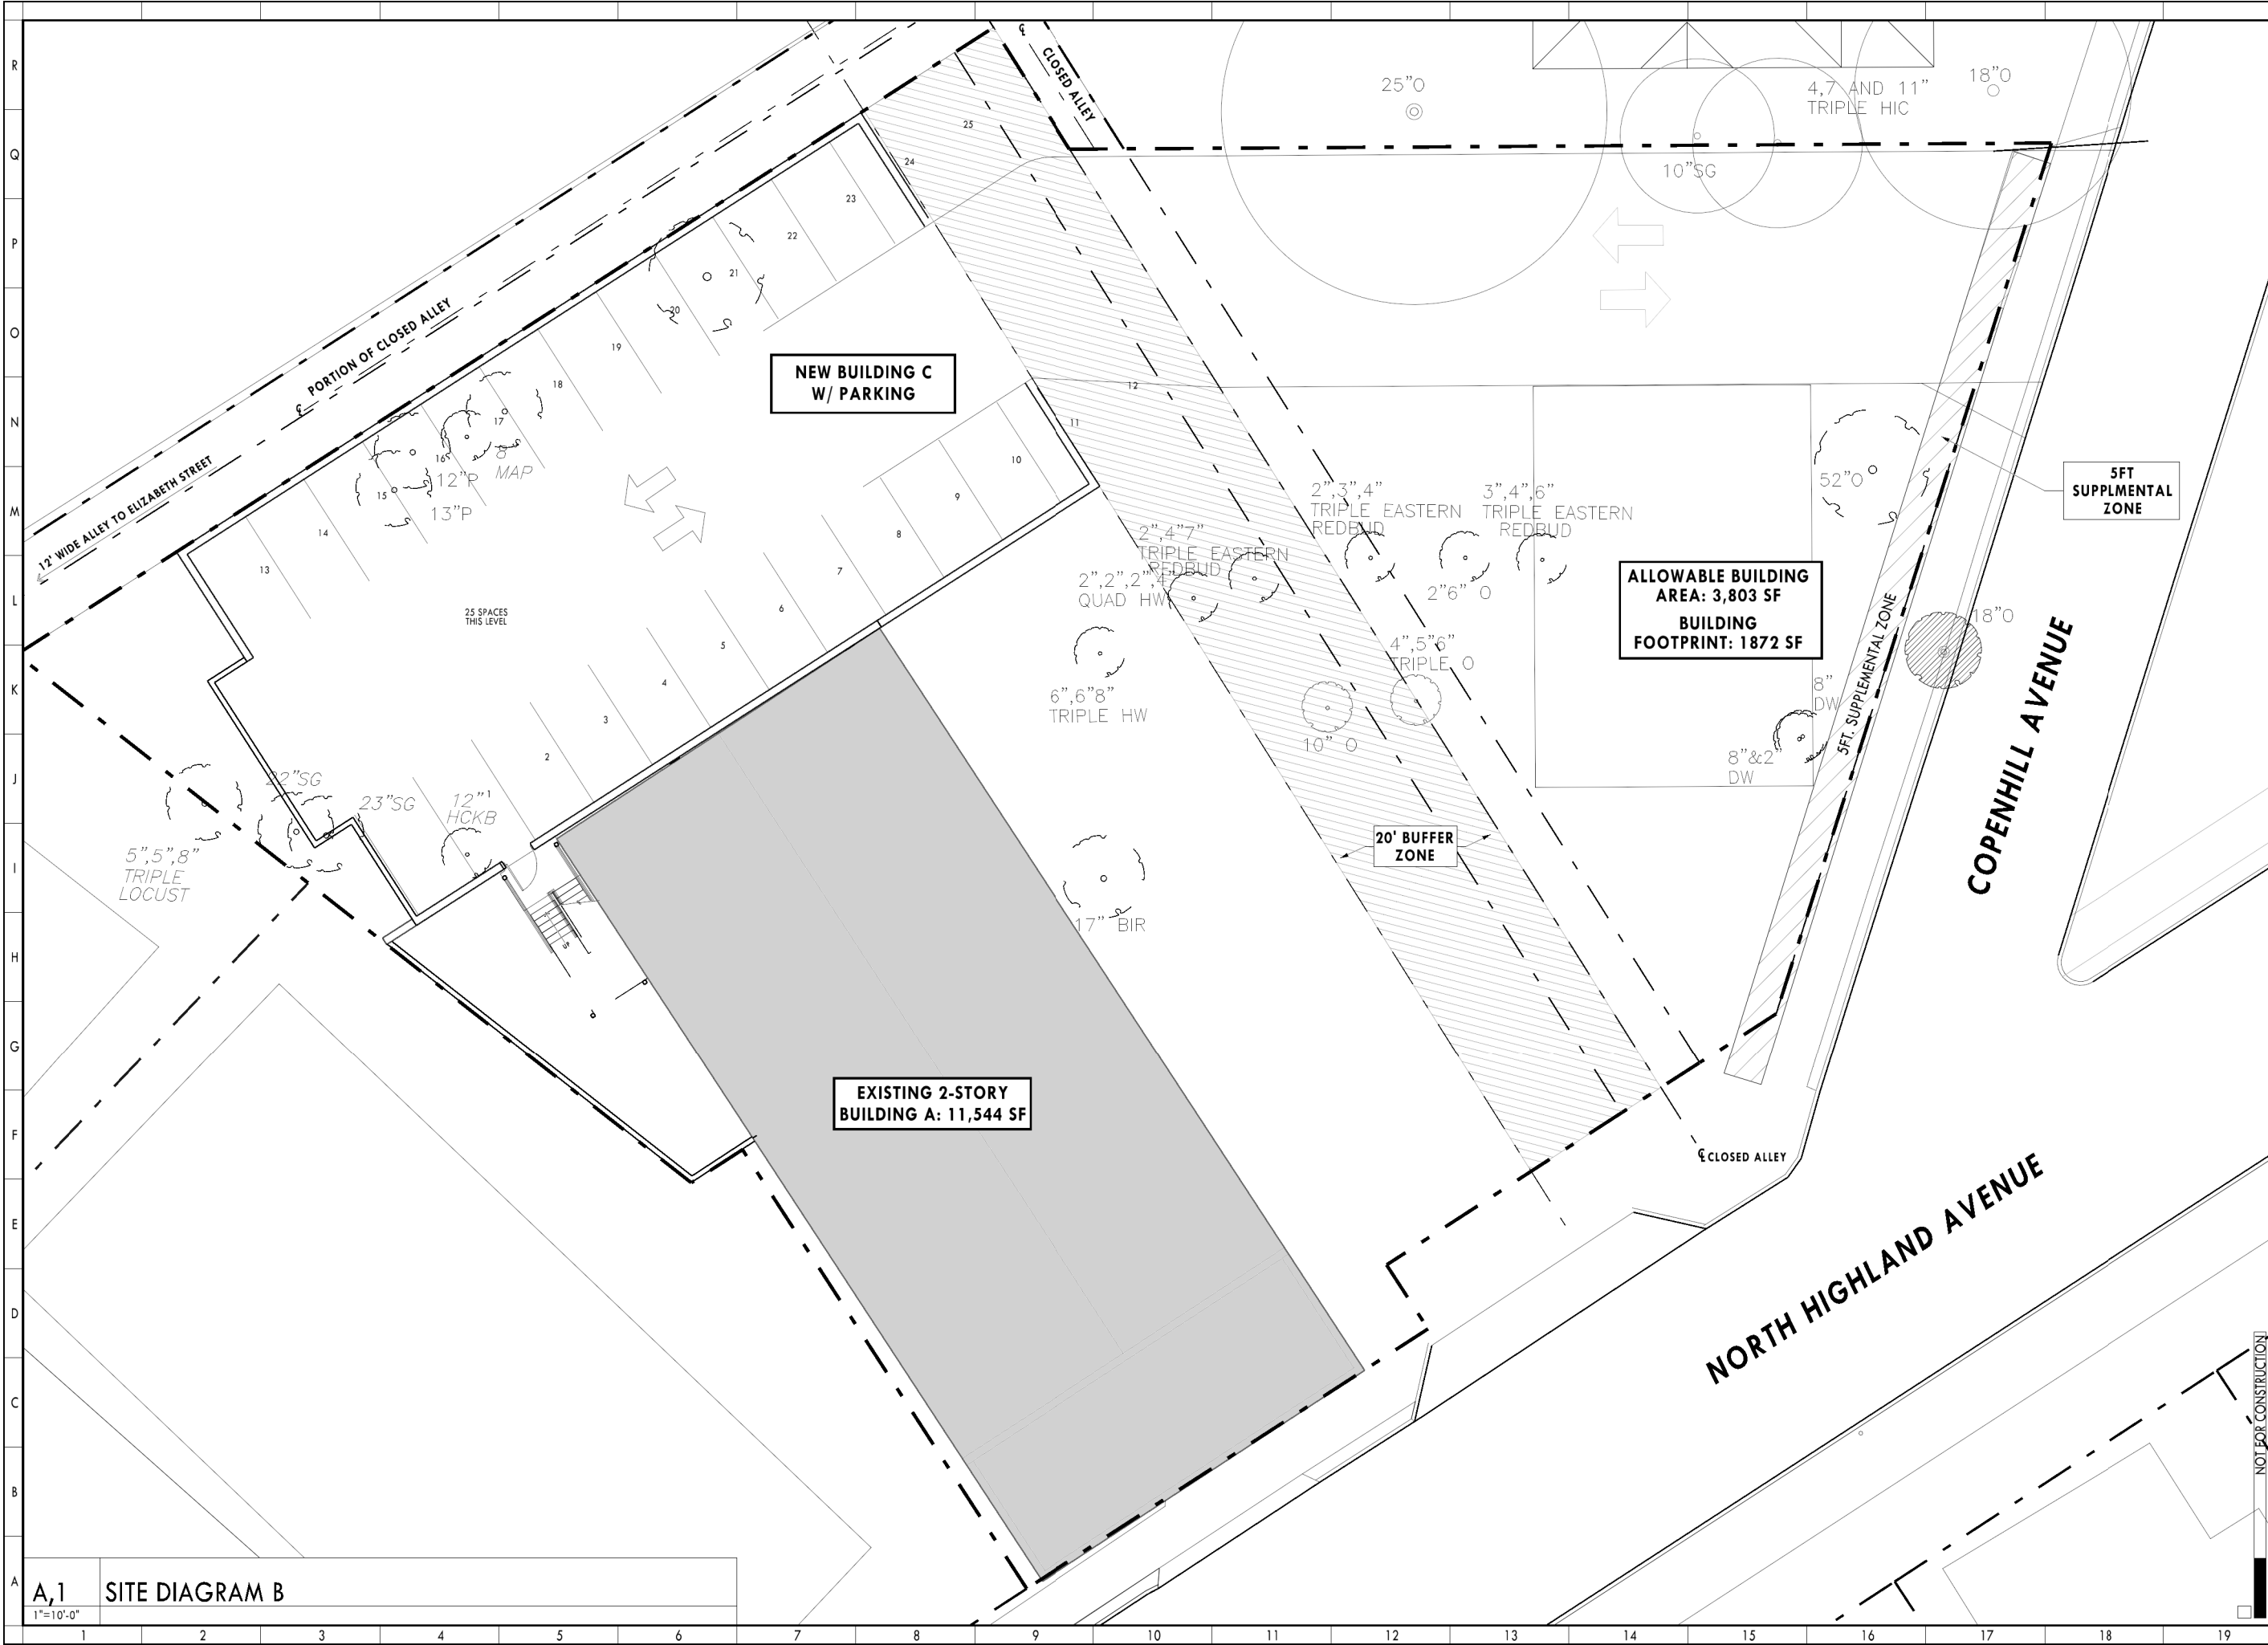

A,1 SITE DIAGRAM B
1"=10'-0"