


APPLICATION FOR TYPE III
 CERTIFICATE OF APPROPRIATENESS
 CA3-21-222

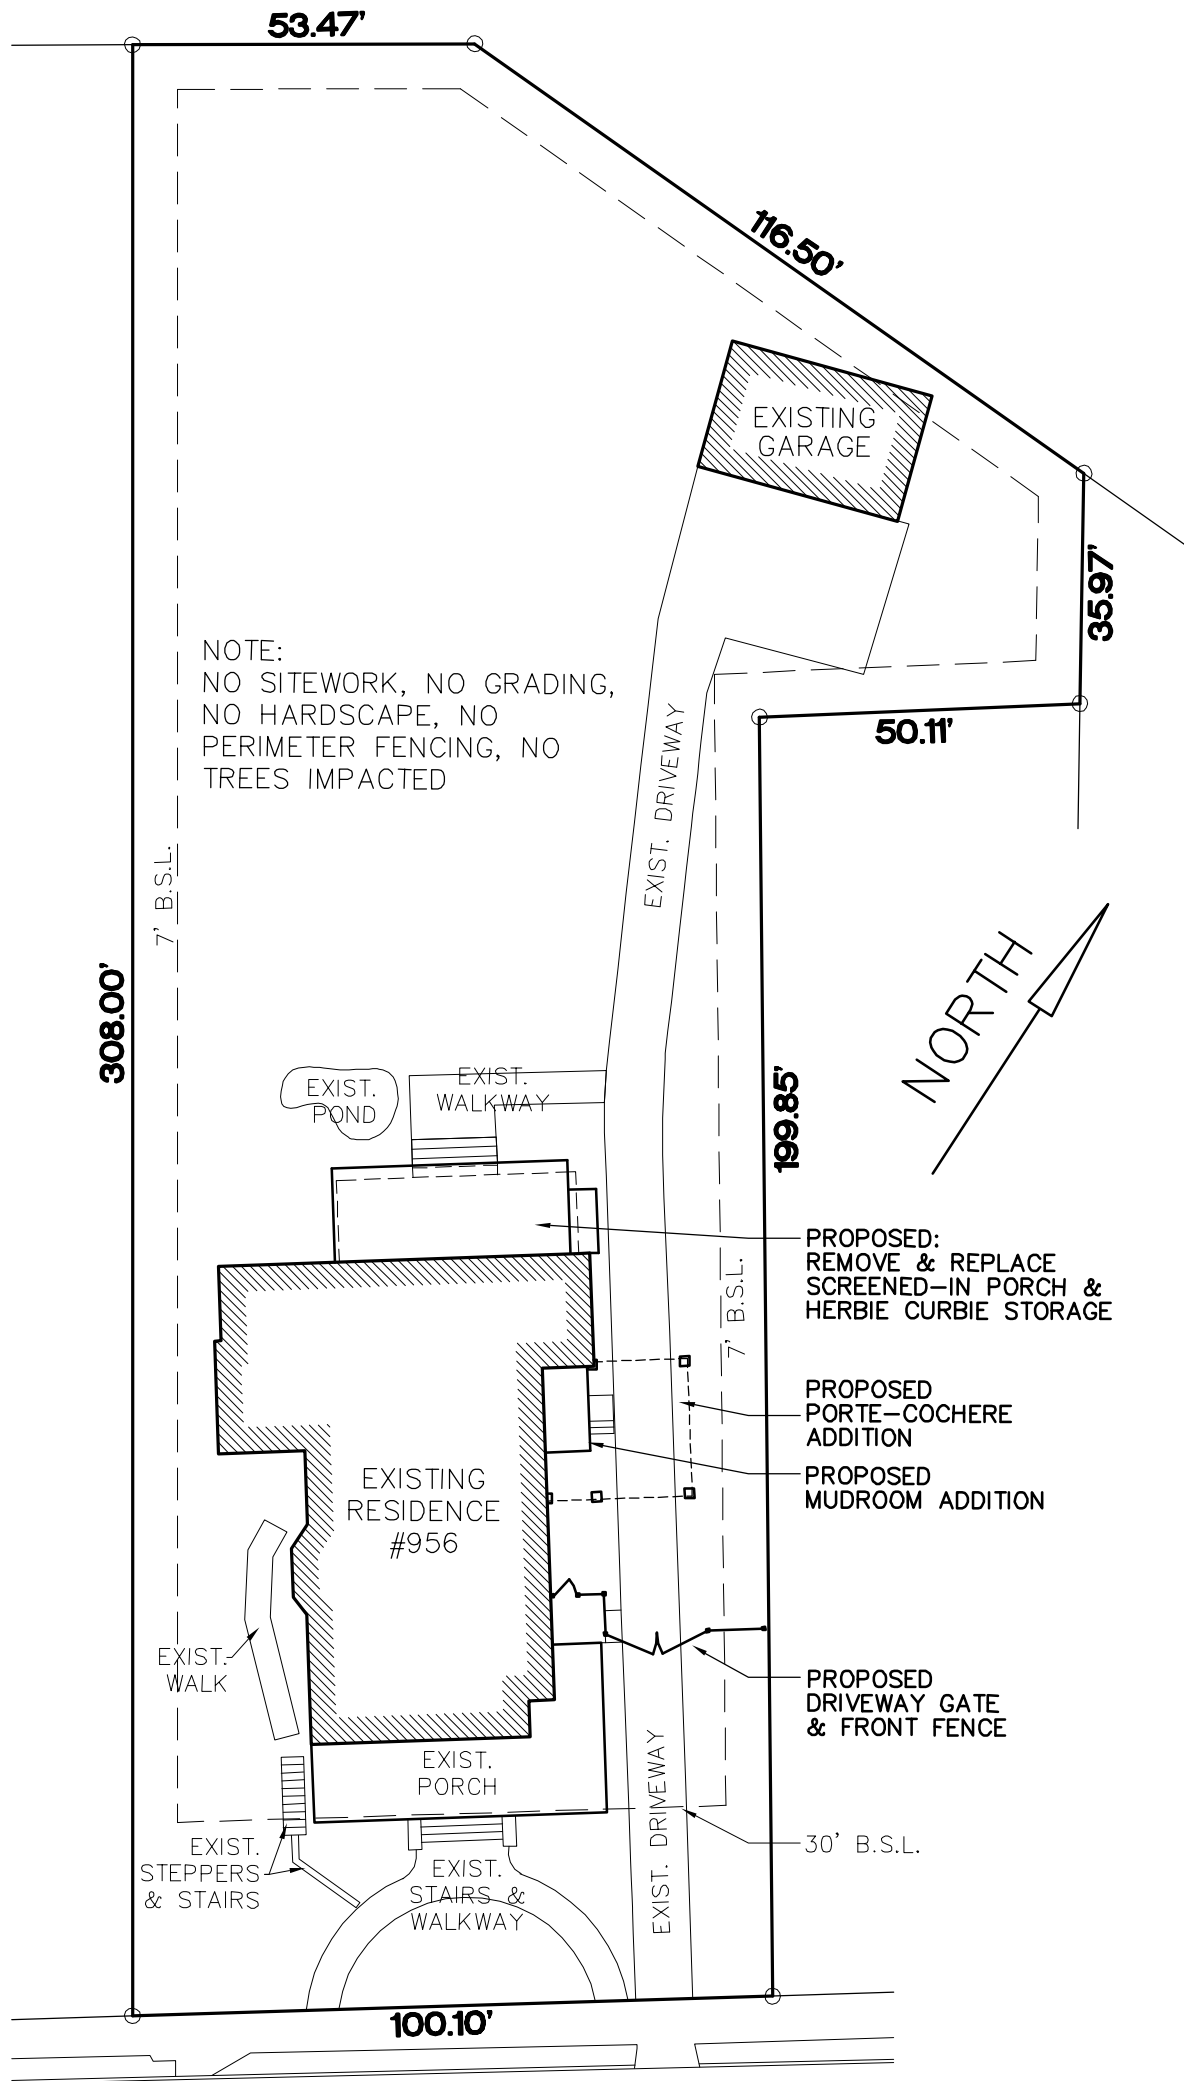

WAVERLY WAY

SITE PLAN
 1" = 30'

REVISED 5/18/21: NO PERIMETER FENCING
 OR HARDSCAPE PROPOSED