


**THE ATLANTA BELTLINE**



NOTE: FACILITY OPERATION TO COMPLY WITH ATLANTA ORDINANCE SECTION 74-129, TYP.

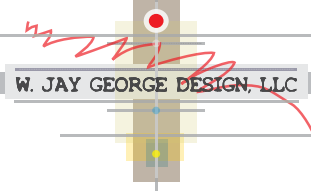


**RENDERING SKETCH - PARK AREA PLAN**

04.21.2021

**PAINTED PARK**  
AT PARISH . ATLANTA , GEORGIA





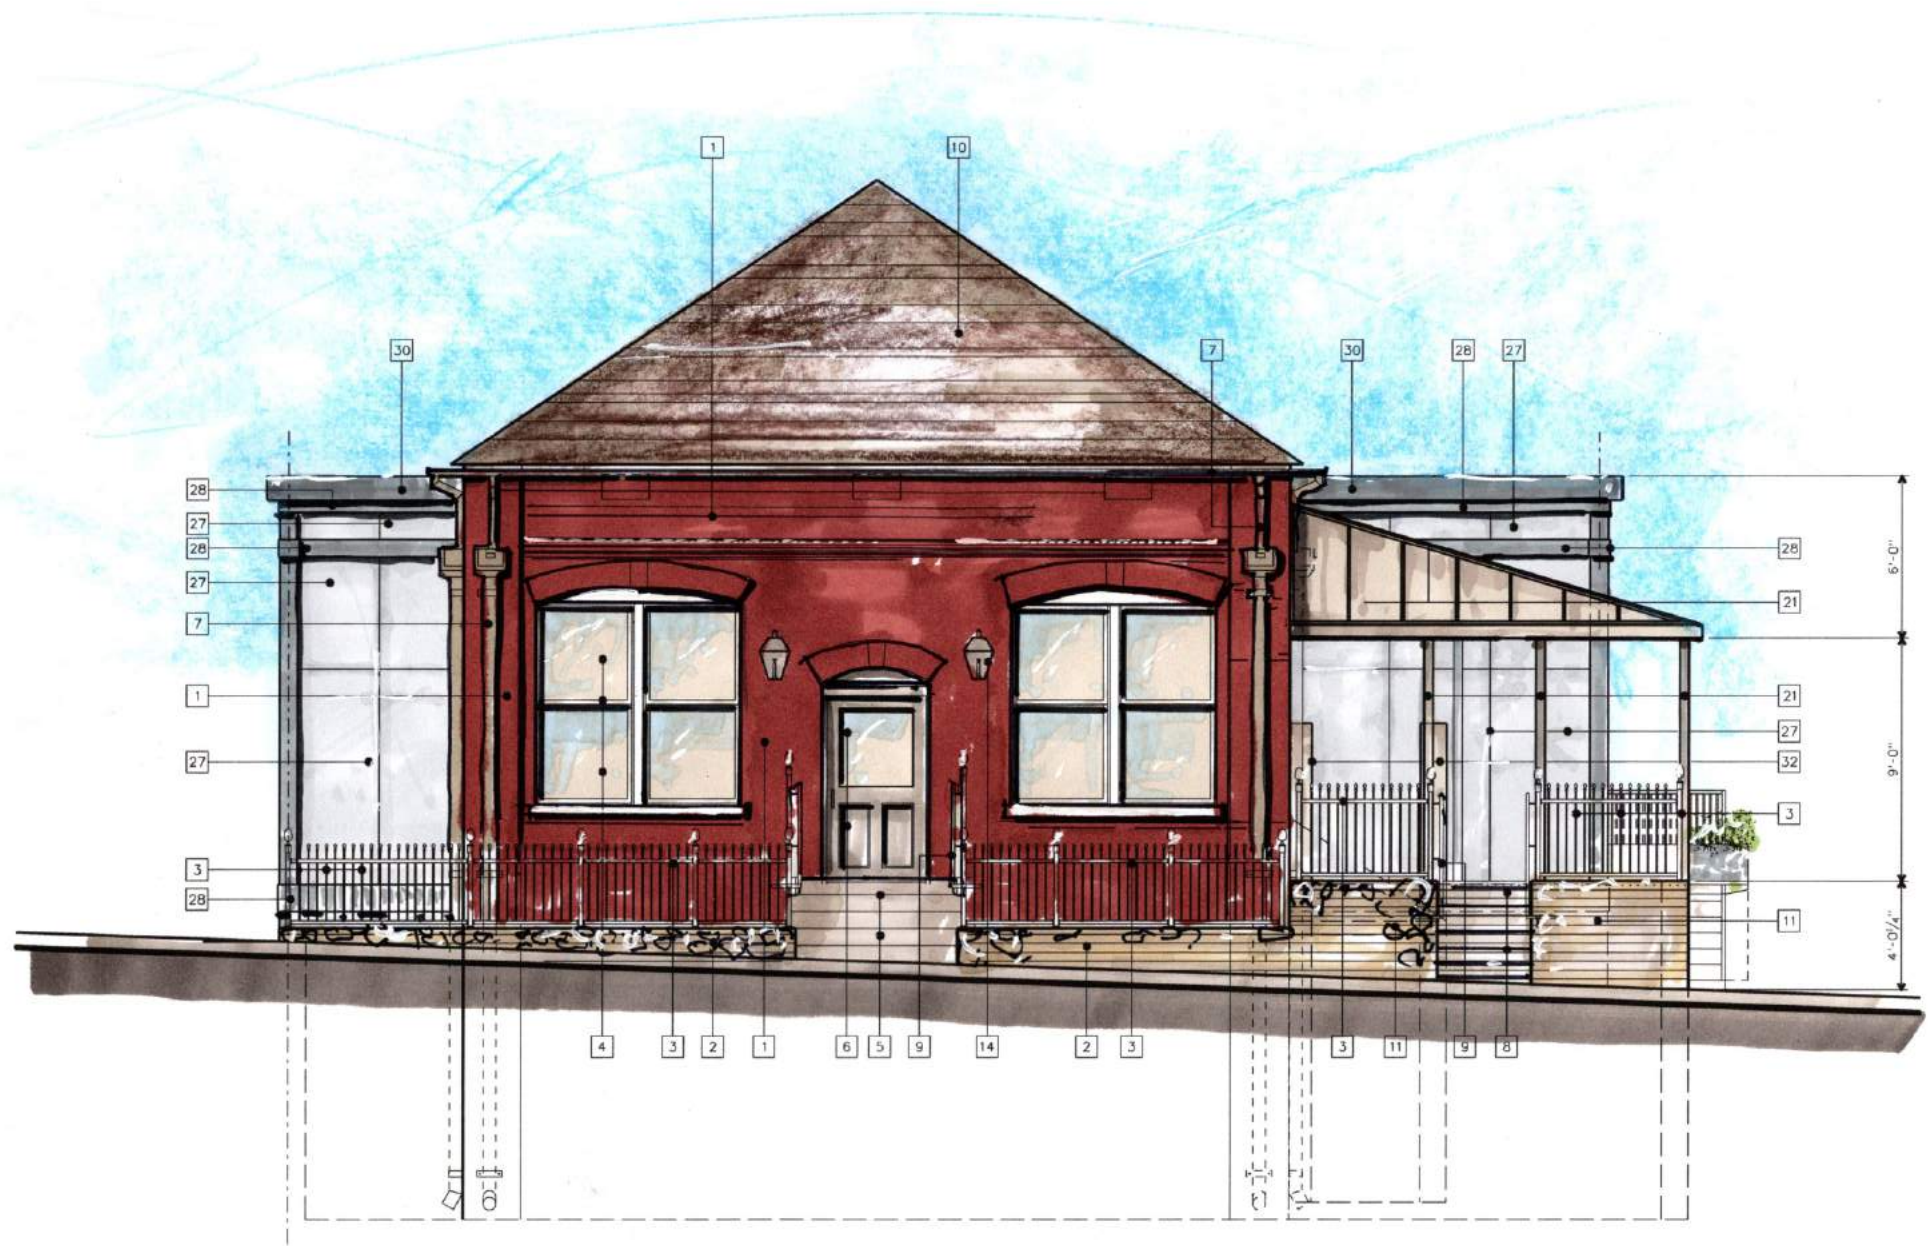

**RENDERING SKETCH - SOUTH ELEVATION**

04.21.2021






**RENDERING SKETCH - EAST ELEVATION**

04.21.2021




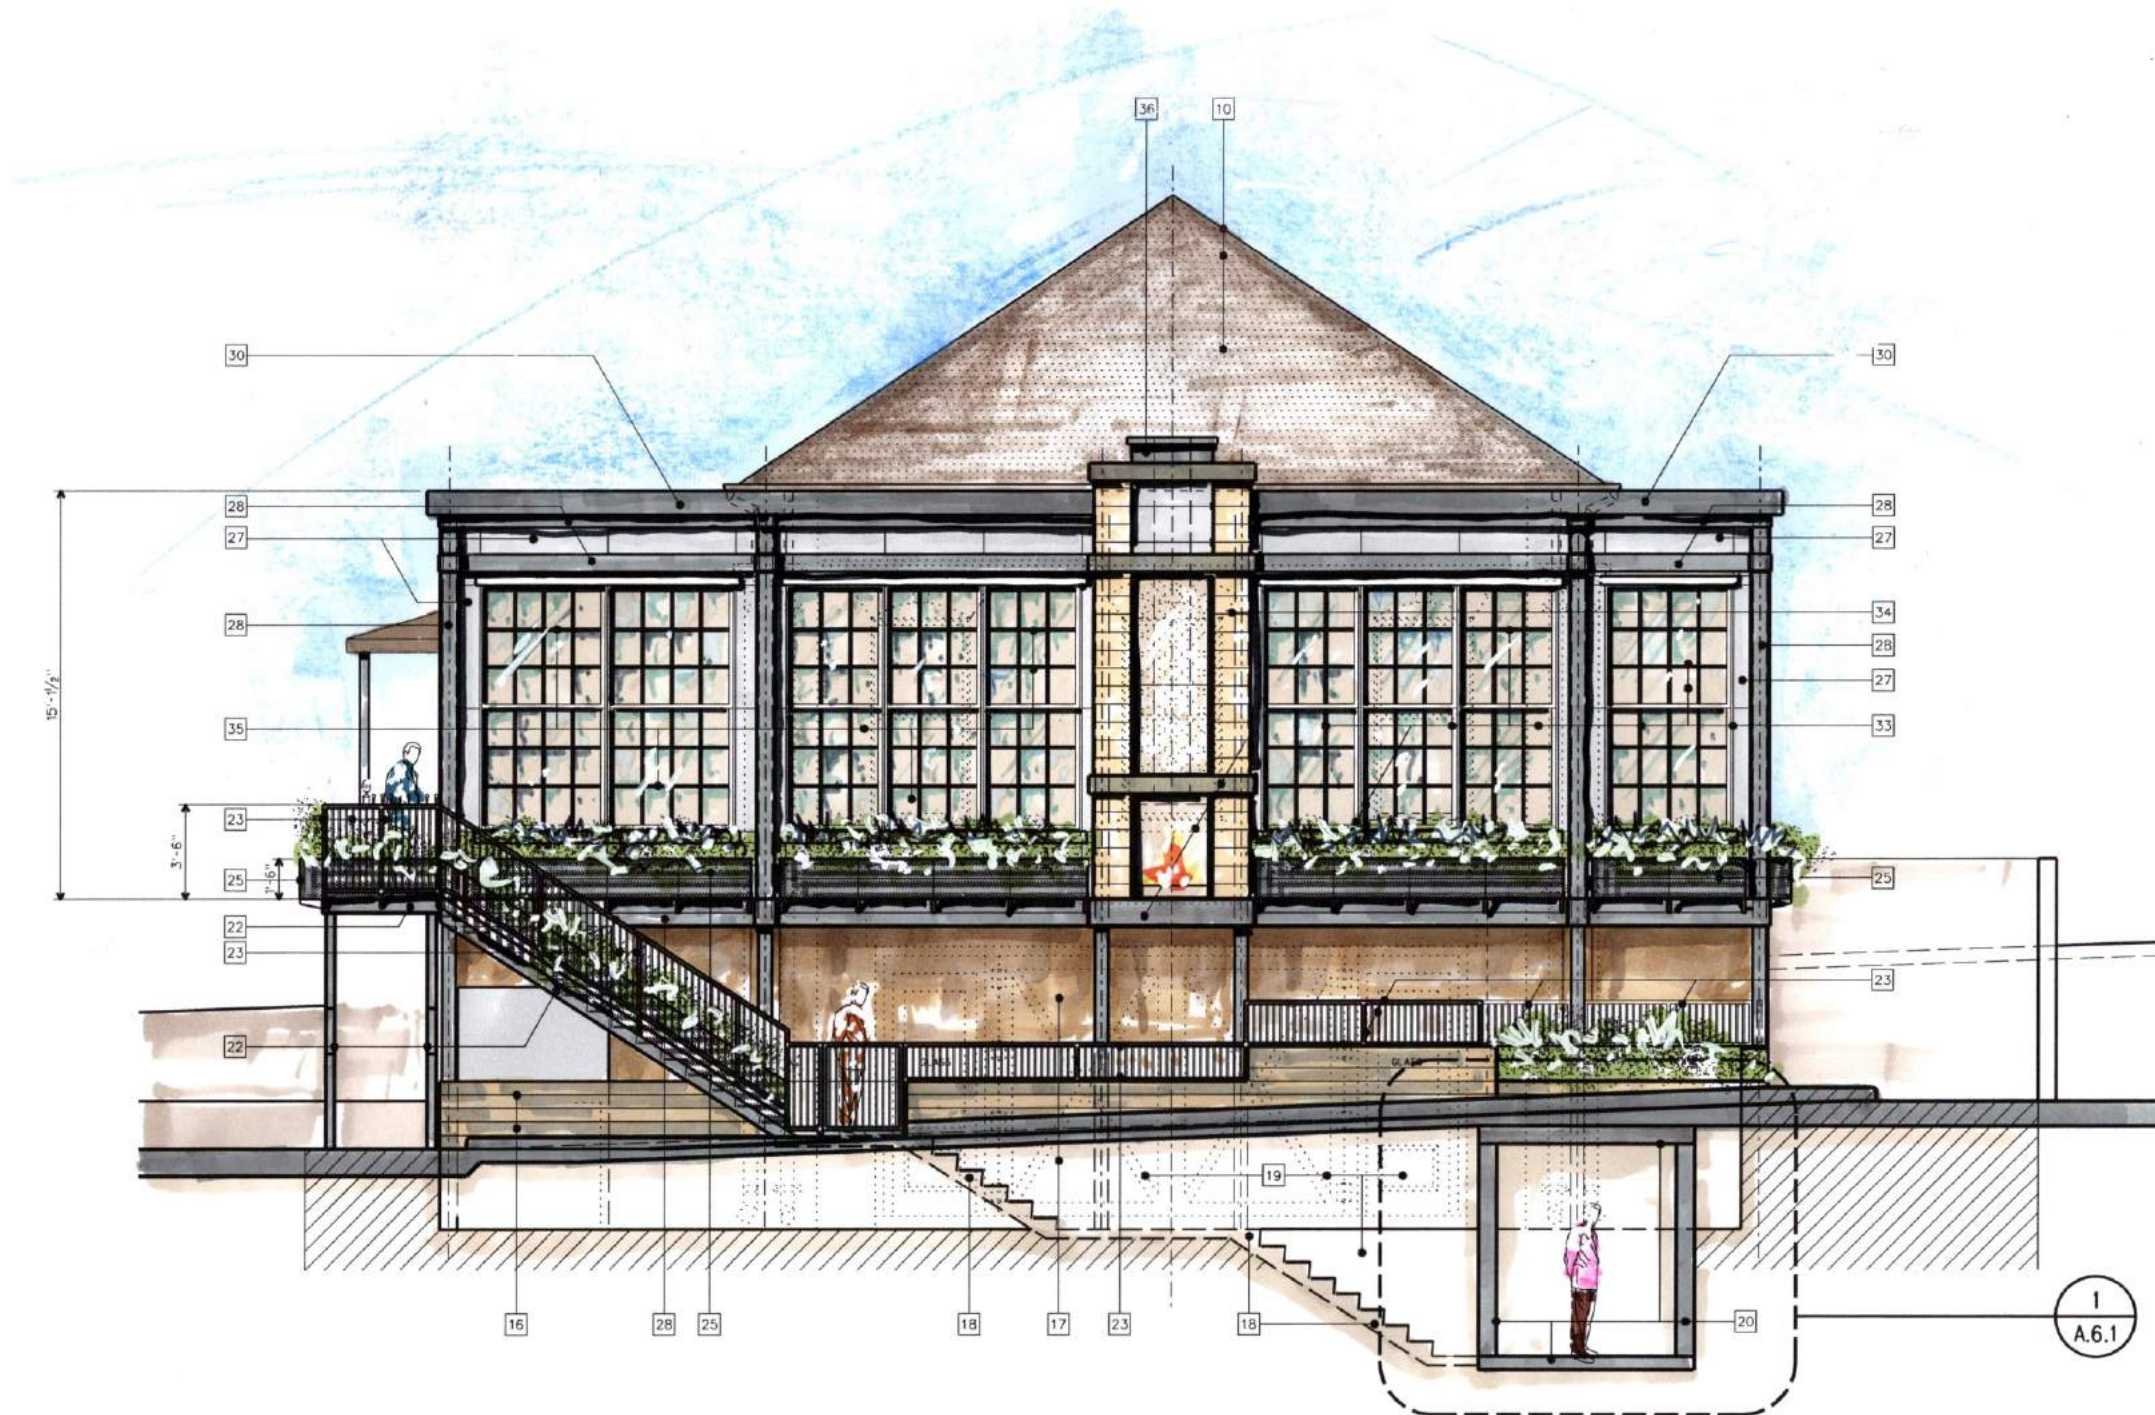

**RENDERING SKETCH - NORTH ELEVATION**

04.21.2021



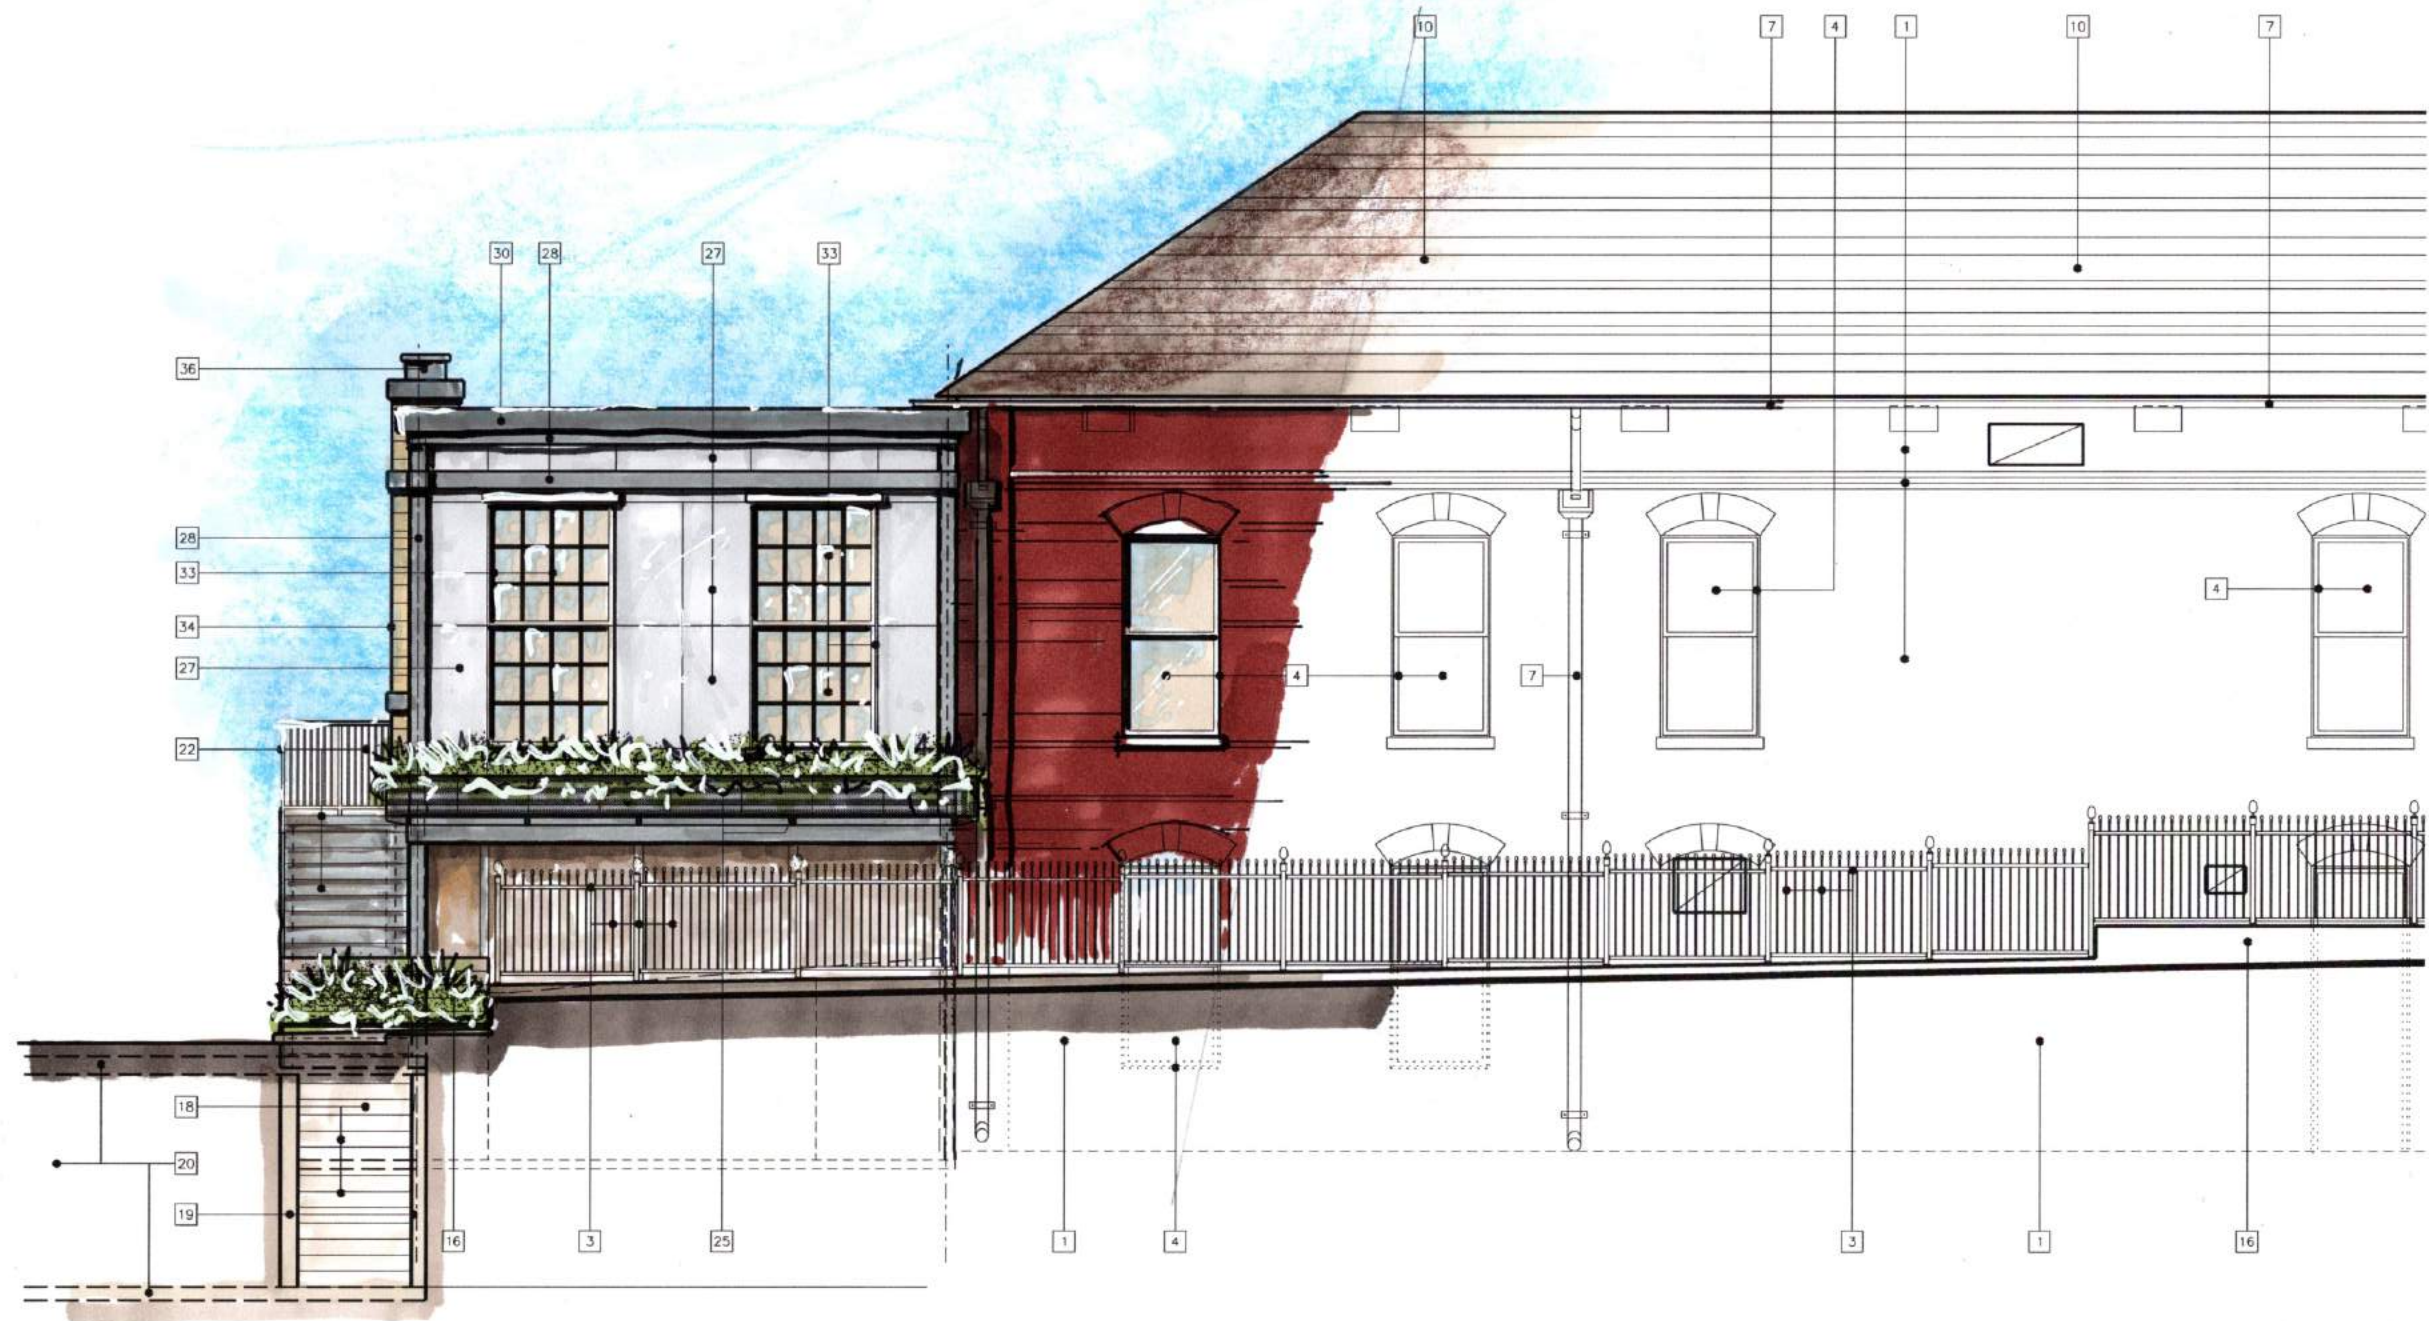

## RENDERING SKETCH - WEST ELEVATION

04.21.2021