

**NO CHANGE TO EXTERIOR
ELEVATIONS. FRONT PORCH
TO BE DEMOLISHED AND
REBUILT EXACTLY AS IS.**



PerchBUILT, LLC

426 SINCLAIR AVE NE | ATLANTA, GA 30307 | 678.593.0212
THIS DRAWING IS THE PROPERTY OF PERCHBUILT, LLC
AND IS NOT TO BE REPRODUCED OR COPIED IN WHOLE
OR IN PART. IT IS TO BE USED FOR THIS PROJECT AND
SITE SPECIFICALLY IDENTIFIED HEREIN AND IS NOT TO BE
USED ON ANY OTHER PROJECT. COPYRIGHT © 2022
PERCHBUILT, LLC. ALL RIGHTS RESERVED.


CHANG HOUSE

88 WADDELL ST NE
ATLANTA GA 30307

Revision
1.26.2023


ELEVATIONS

A.2.1

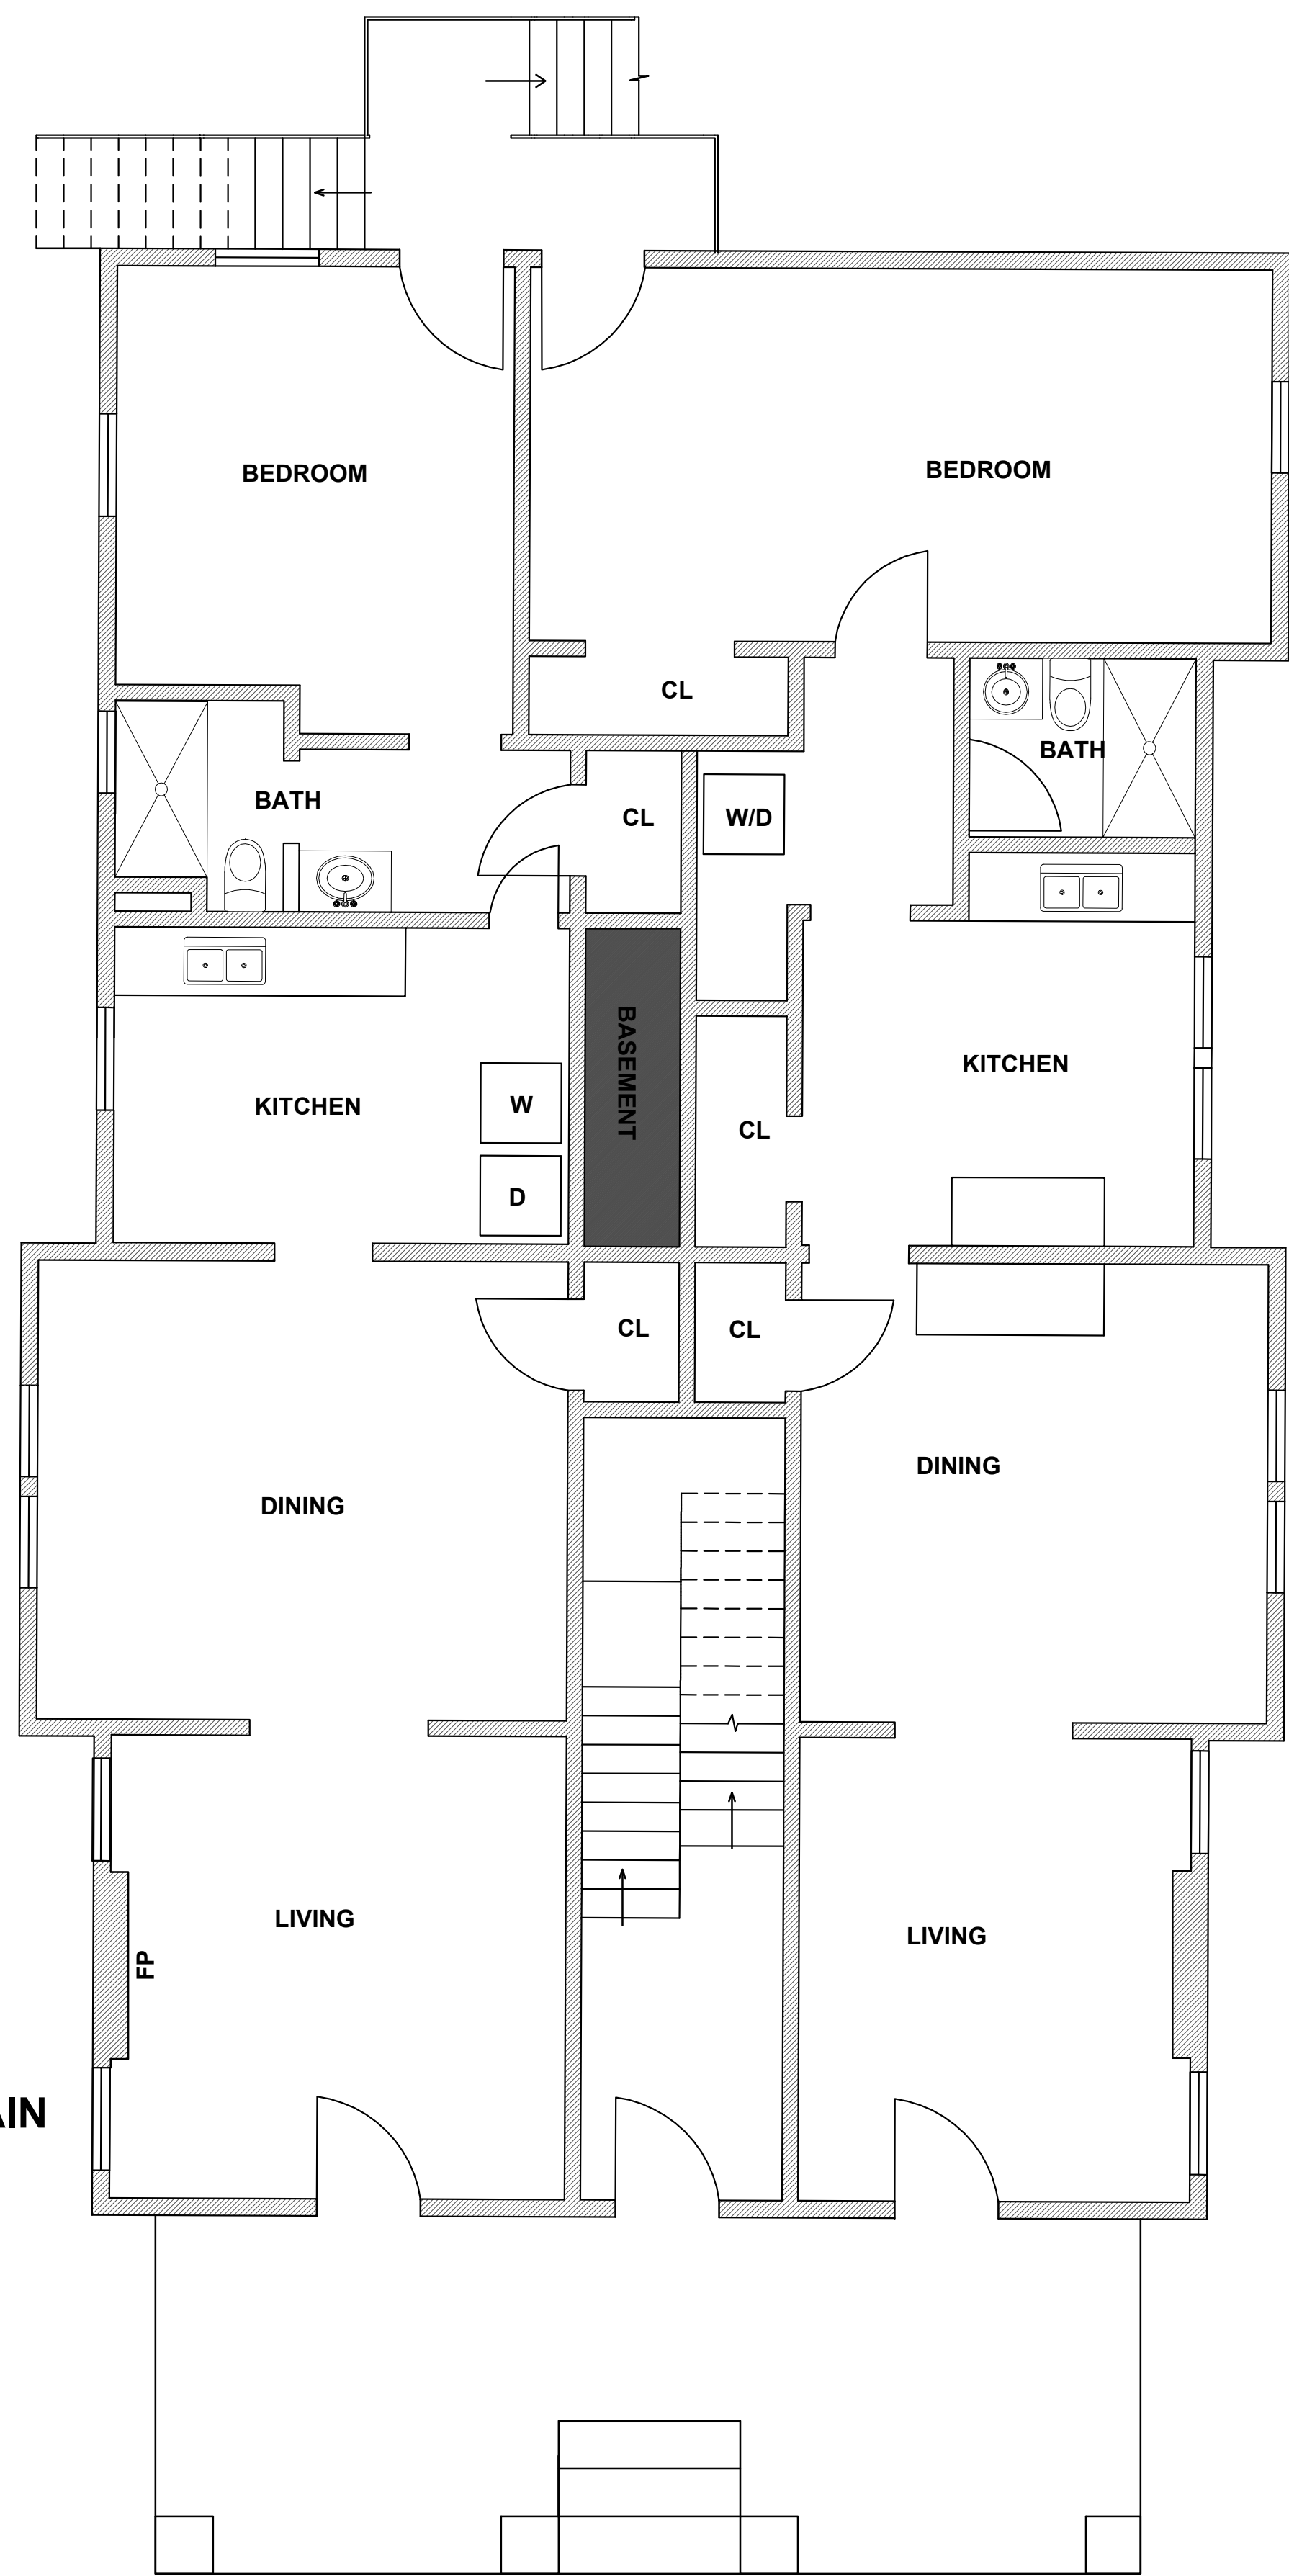

FLOOR PLAN TO REMAIN THE SAME

1 | 1ST LEVEL FLOOR PLAN
1/4" = 1'-0"

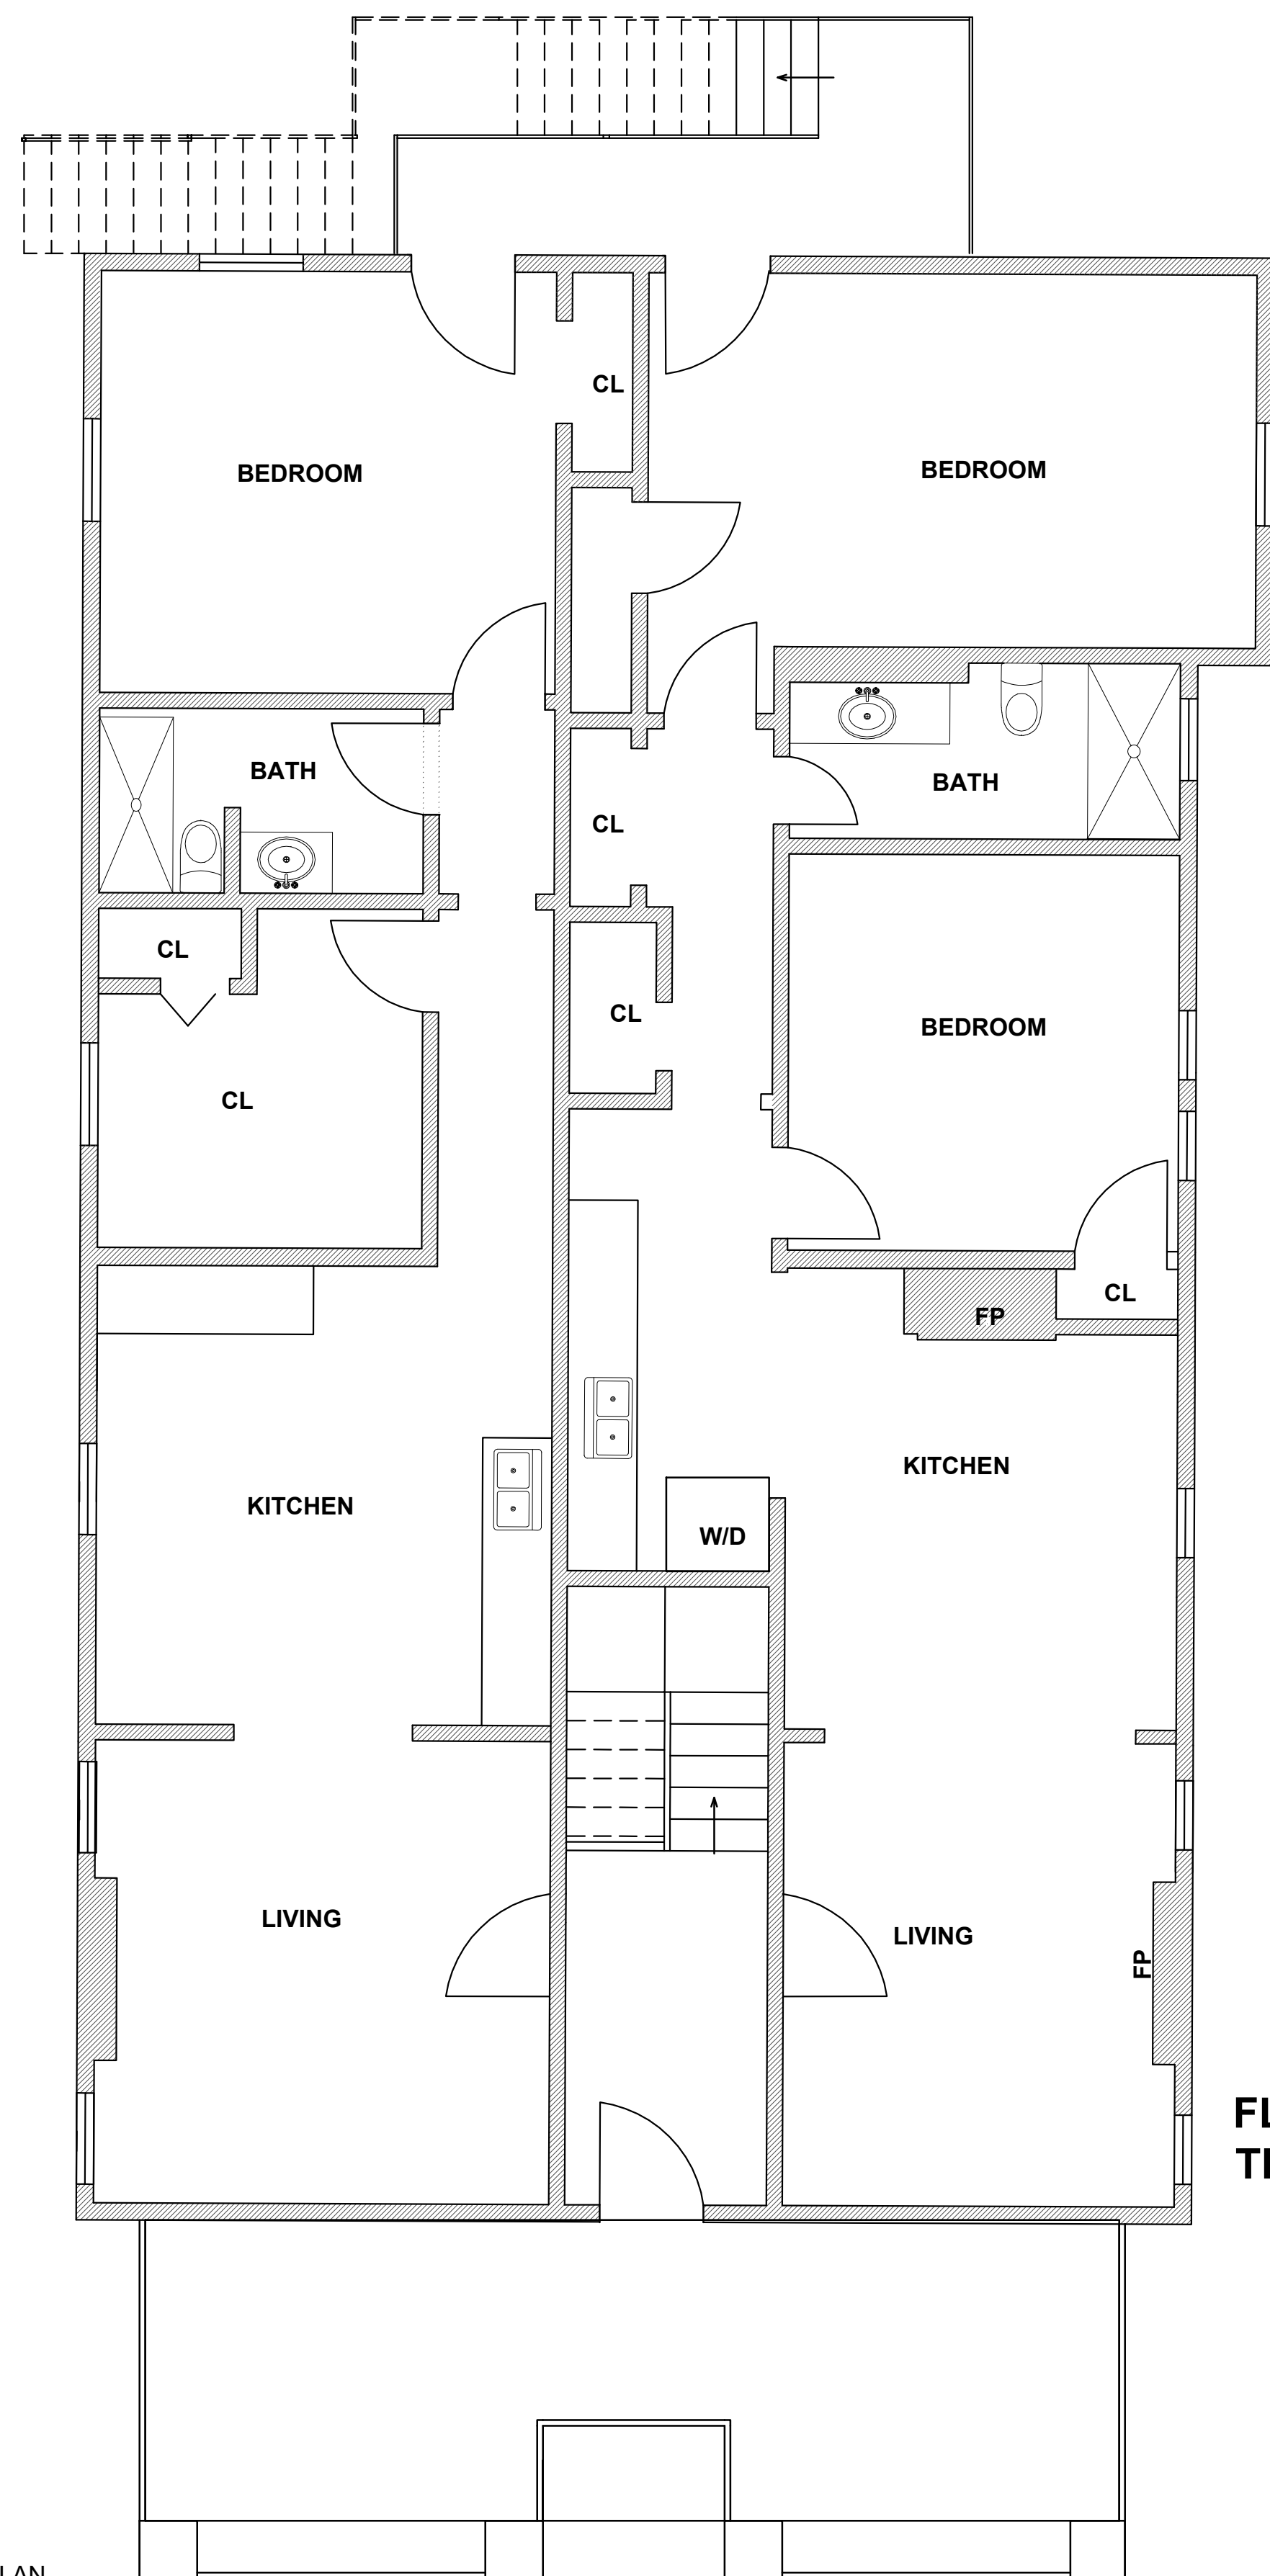

FLOOR PLAN TO REMAIN THE SAME

1 | 2ND LEVEL FLOOR PLAN
1/4" = 1'-0"

PerchBuilt, LLC

426 SINCLAIR AVE NE | ATLANTA, GA 30307 | 678.593.0212
THIS DRAWING IS THE PROPERTY OF PERCHBUILT, LLC AND IS NOT TO BE REPRODUCED OR COPIED IN WHOLE OR IN PART. IT IS TO BE USED FOR THIS PROJECT AND SITE SPECIFICALLY IDENTIFIED HERE IN AND IS NOT TO BE USED ON ANY OTHER PROJECT. COPYRIGHT 2022 PERCHBUILT, LLC. ALL RIGHTS RESERVED.

CHANG HOUSE

88 WADDELL ST NE
ATLANTA GA 30307

Revision
1.26.2023

FLOOR PLANS

A.1.1

ISSUE: NOT RELEASED FOR CONSTRUCTION